
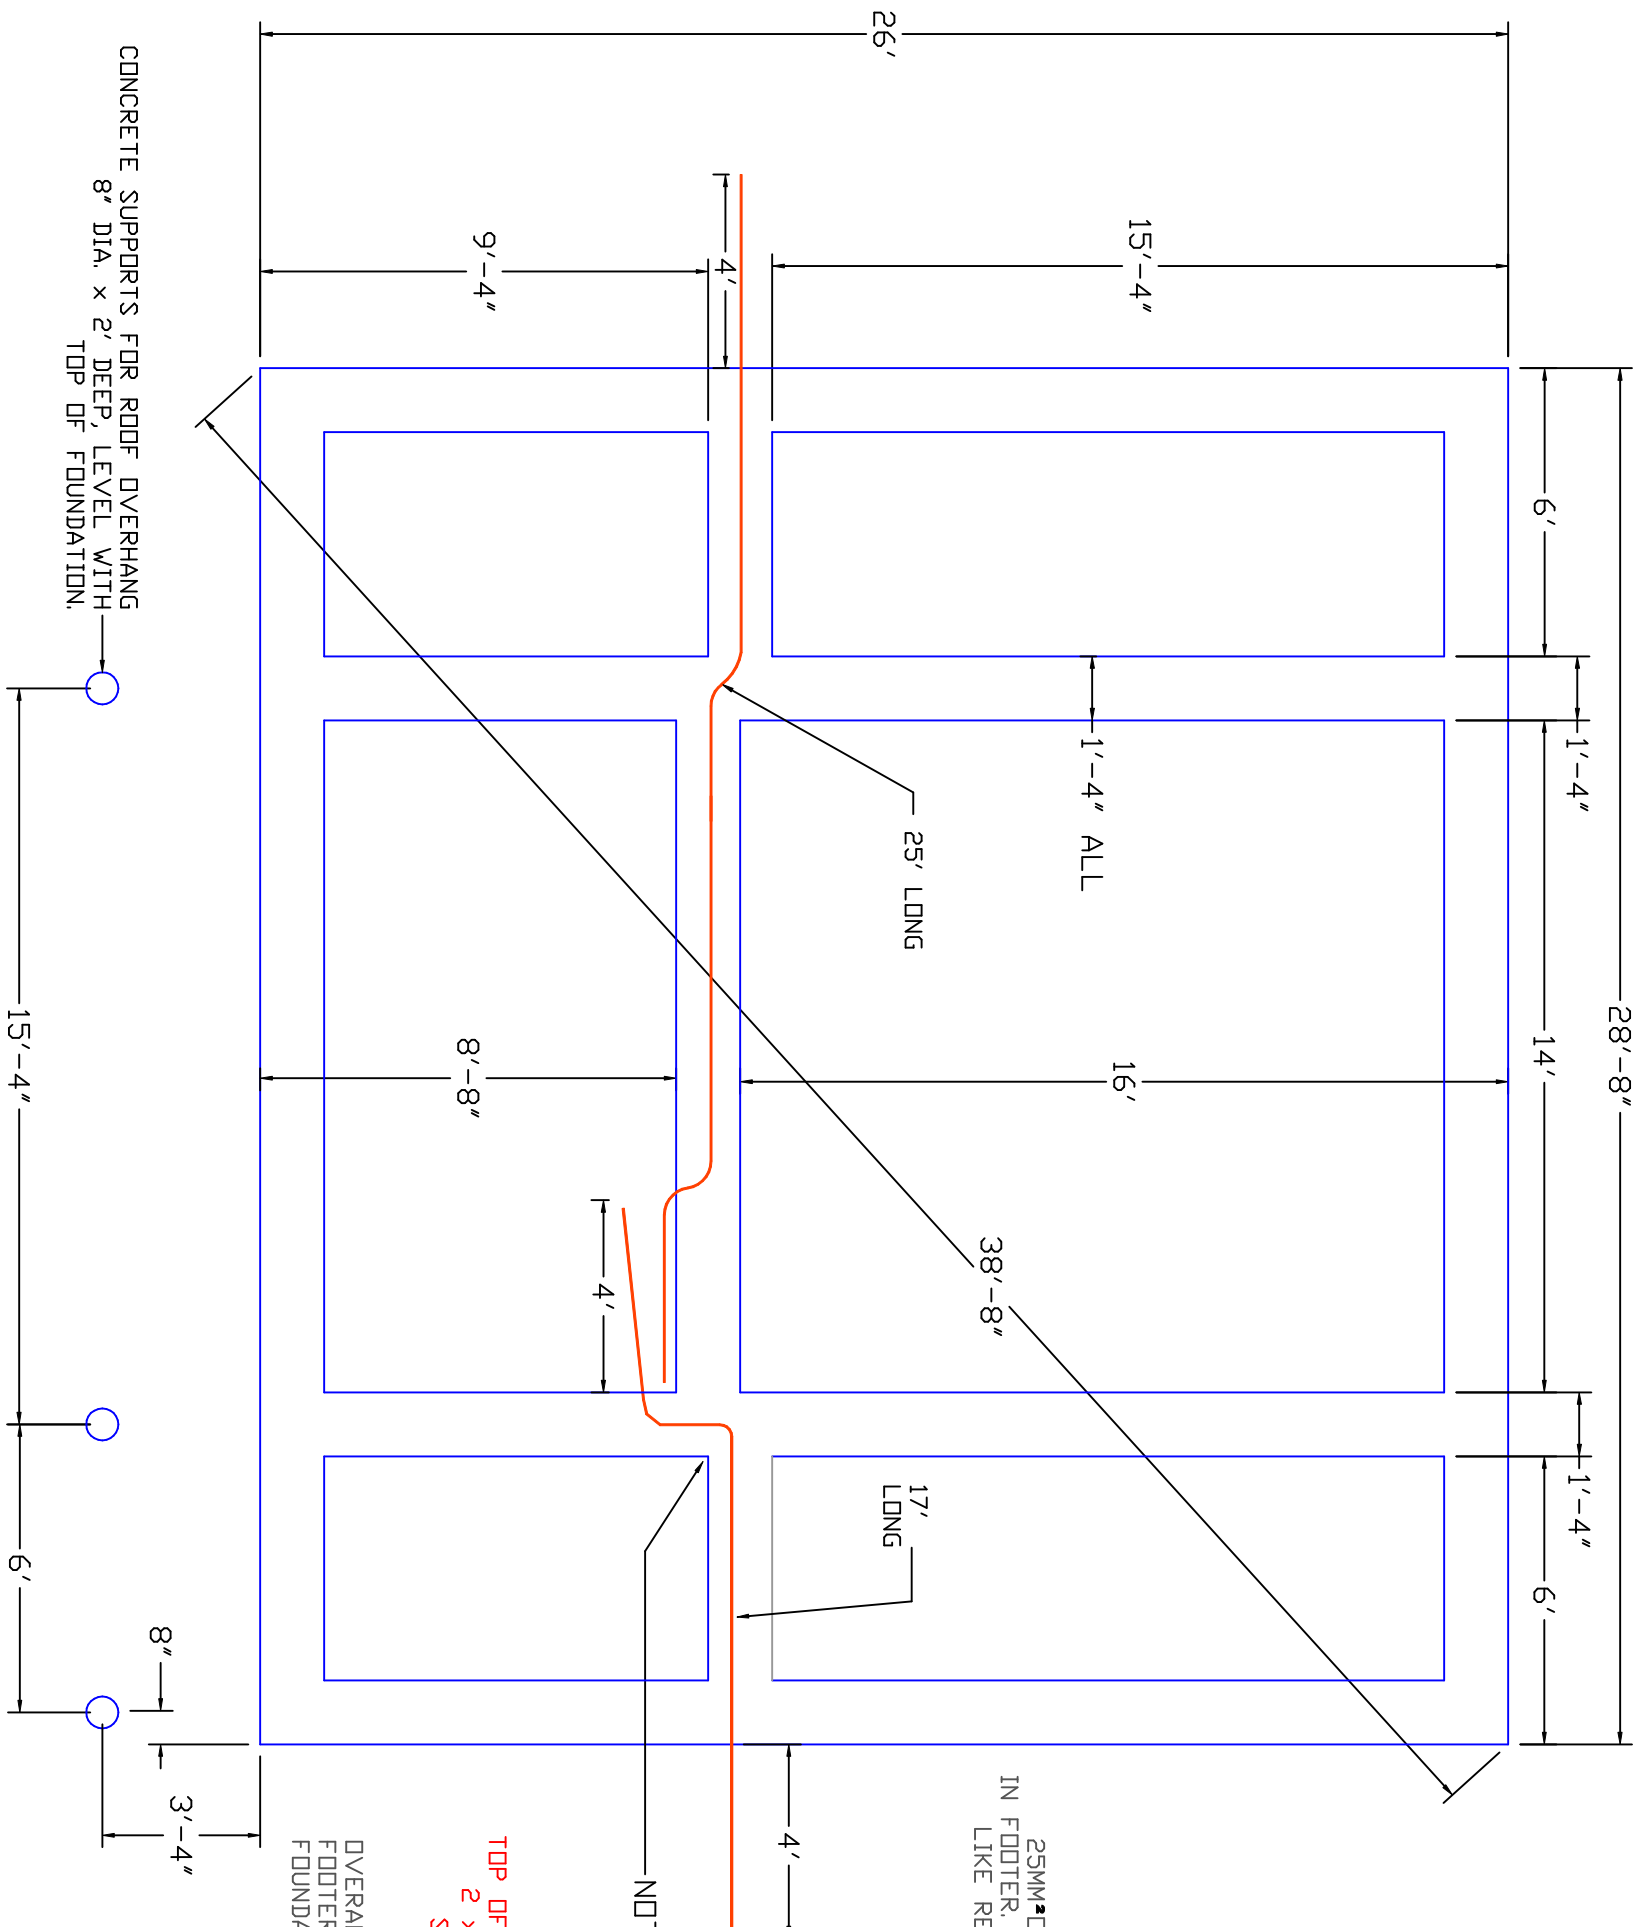


SCALE 1/4"=1'

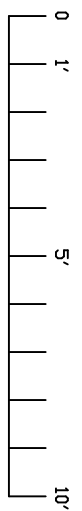

CONCRETE SUPPORTS FOR ROOF OVERHANG
 8" DIA. x 2' DEEP, LEVEL WITH
 TOP OF FOUNDATION.

15'-4"

6'

8"

3'-4"

OVERALL DIMENSIONS FOR
 FOOTER NOT SAME AS
 FOUNDATION!

16" x 8" FOOTER
 TOP OF FOOTER AT 12" BELOW GRADE
 2 x 1/2" REBAR CONTINUOUS
 SEE FOUNDATION DETAIL

NOTE 8" WALL OFFSET

25MM OR 35MM BARE COPPER WIRE
 IN FOOTER, SUSPEND IN CENTER OF FOOTER
 LIKE REBAR, DO NOT LAY ON GROUND

FOOTER PLAN

General Notes

FOOTER PLAN

PAPER SIZE
 11x17, A3, ARCH B
 DRAWING WINDOW/
 13.25x10"/636x480

No.	Revision/Issue	Date

Firm Name and Address
 JEFF KENNEL
 ALAN SHEA

Project Name and Address
 METATEKDRG
 POWER HOUSE
 CONSTRUCTION DRAWINGS

Project	Sheet
Date 12/11	P06
Scale 1/4" = 1'	