



- SUGGESTED PROCEDURE:
1. AFTER 1ST COURSE OF FOUNDATION IS LAID
 2. POUR BOTTOM OF CABLE TROUGH LEVEL WITH TOP OF BLOCK
 3. SET FORMS WITH ANGLES ATTACHED.
 4. INSERT CONDUITS
 5. SET SECOND COURSE OF FOUNDATION
 6. POUR SIDES WITH MAIN FLOOR

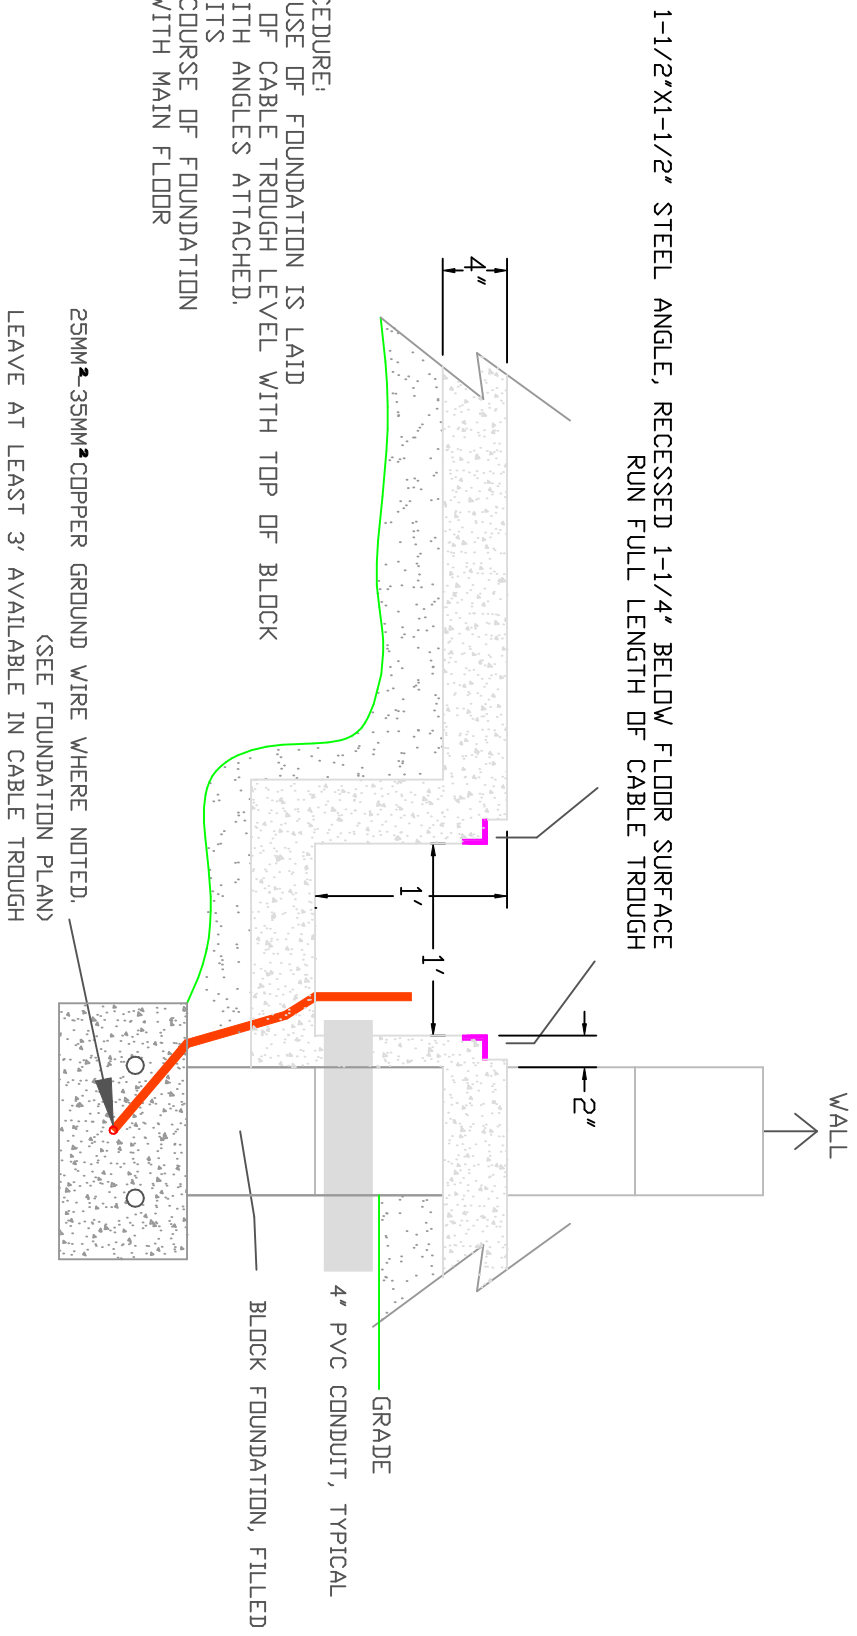

SCALE 1"=1'

CABLE TROUGH DETAIL

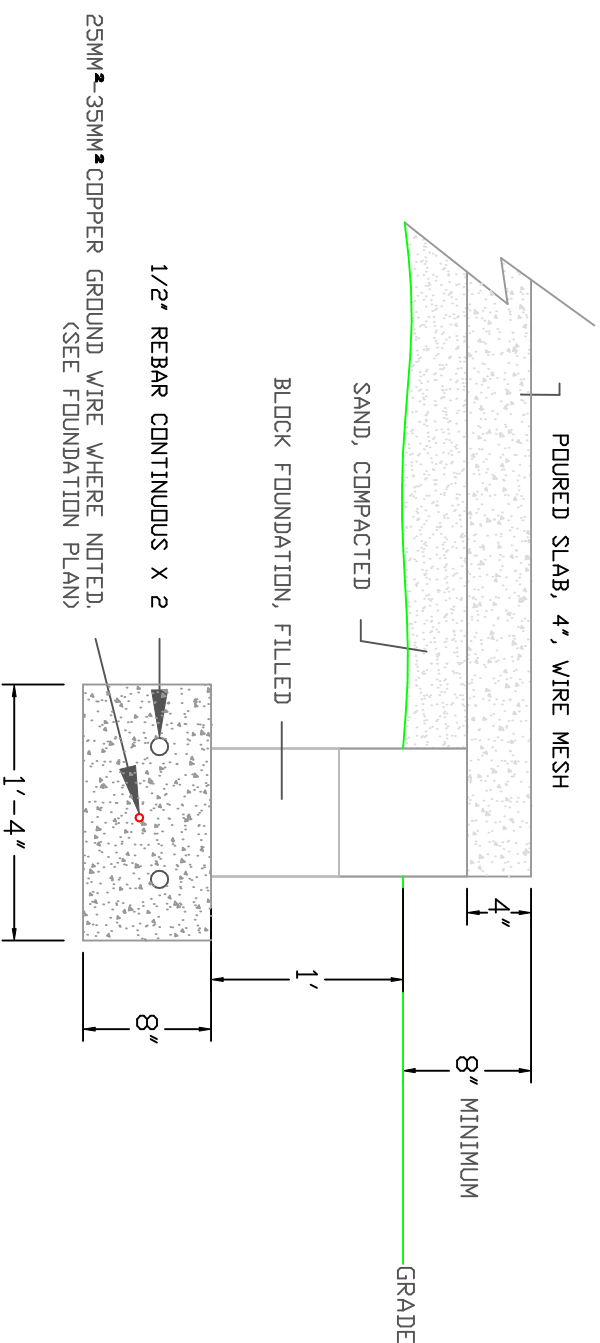

SCALE 1"=1'

FOOTER & FOUNDATION DETAIL

General Notes

FOUNDATION DETAILS
CABLE TROUGH DETAILS

PAPER SIZE
11x17, A3, ARCH B
DRAWING WINDOW/
13.25x10"/636x480

No.	Revision/Issue	Date

Firm Name and Address
JEFF KENNEL
ALAN SHEA

Project Name and Address
METATEKDRG
POWER HOUSE
CONSTRUCTION DRAWINGS

Project	Sheet
Date 12/11	P08
Scale 1"=12"	