
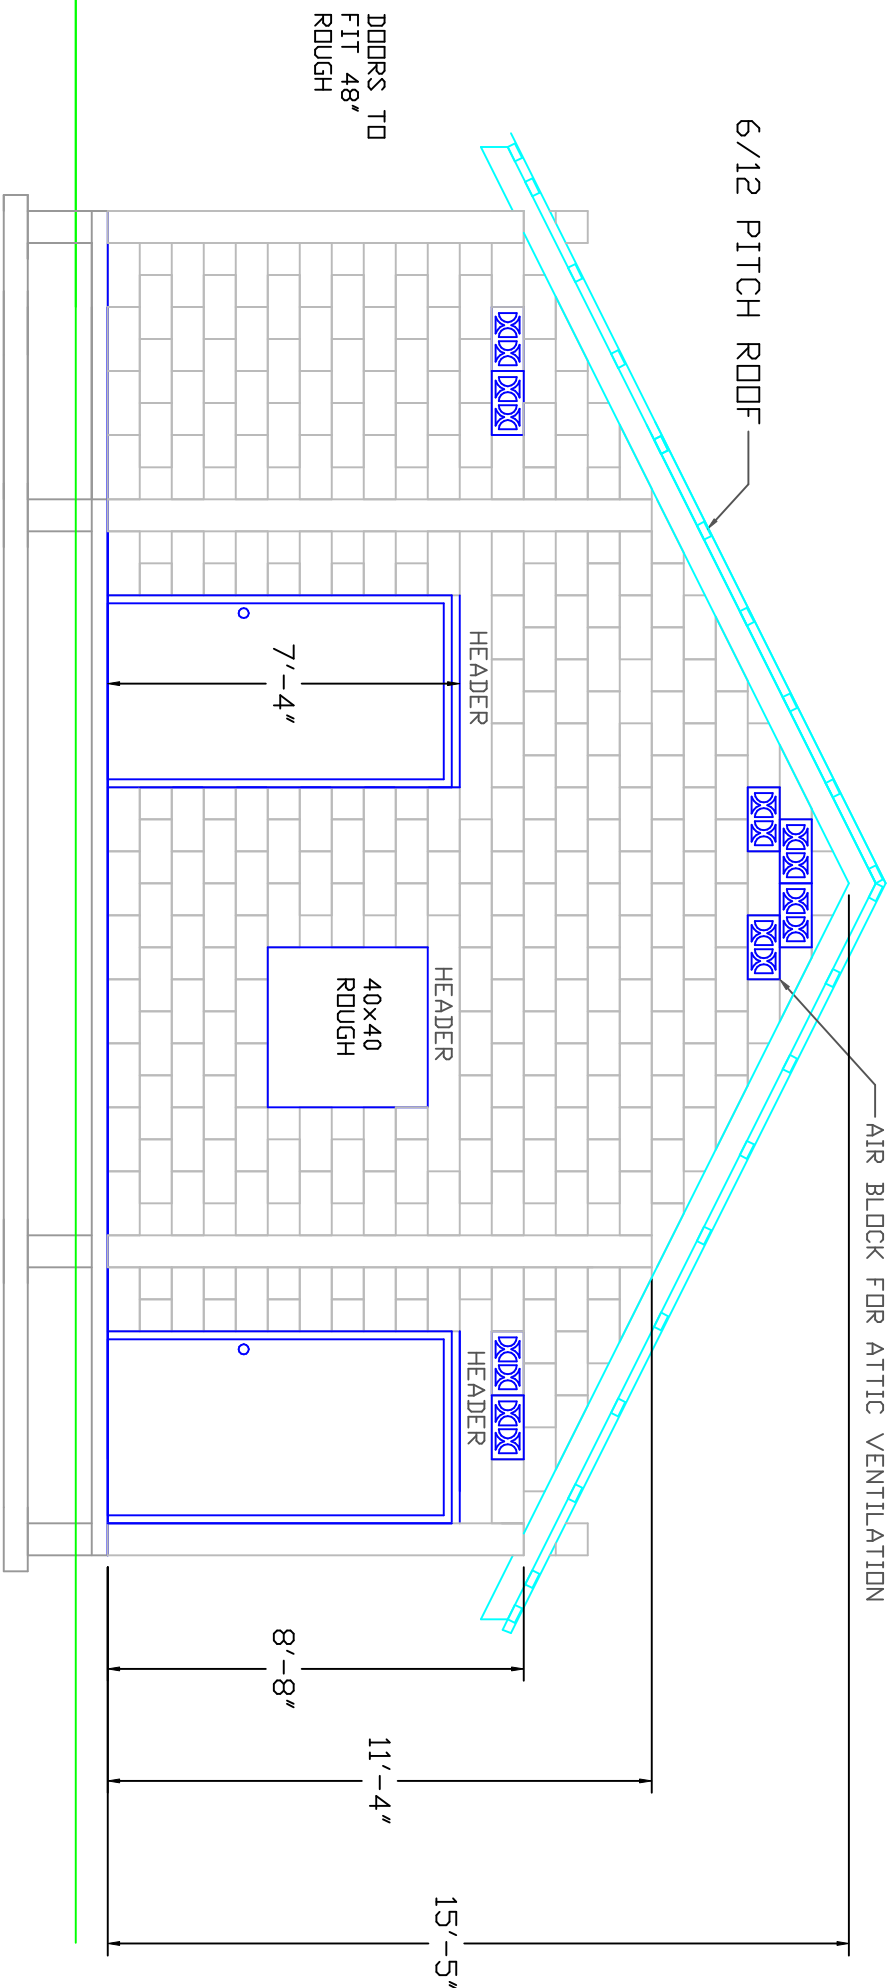


SCALE 1/4"=1'

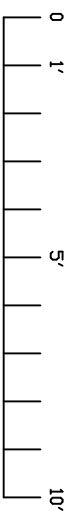

FRONT - EXTERIOR
SHOWN WITHOUT PORCH

General Notes

FRONT EXTERIOR PLAN

PAPER SIZE
11x17, A3, ARCH B
DRAWING WINDOW/
13.25x10"/636x480

No.	Revision/Issue	Date

Firm Name and Address
JEFF KENNEL
ALAN SHEA

Project Name and Address
METATEKDRG
POWER HOUSE
CONSTRUCTION DRAWINGS

Project	Sheet
Date 12/11 Scale 1/4" = 1'	P17