
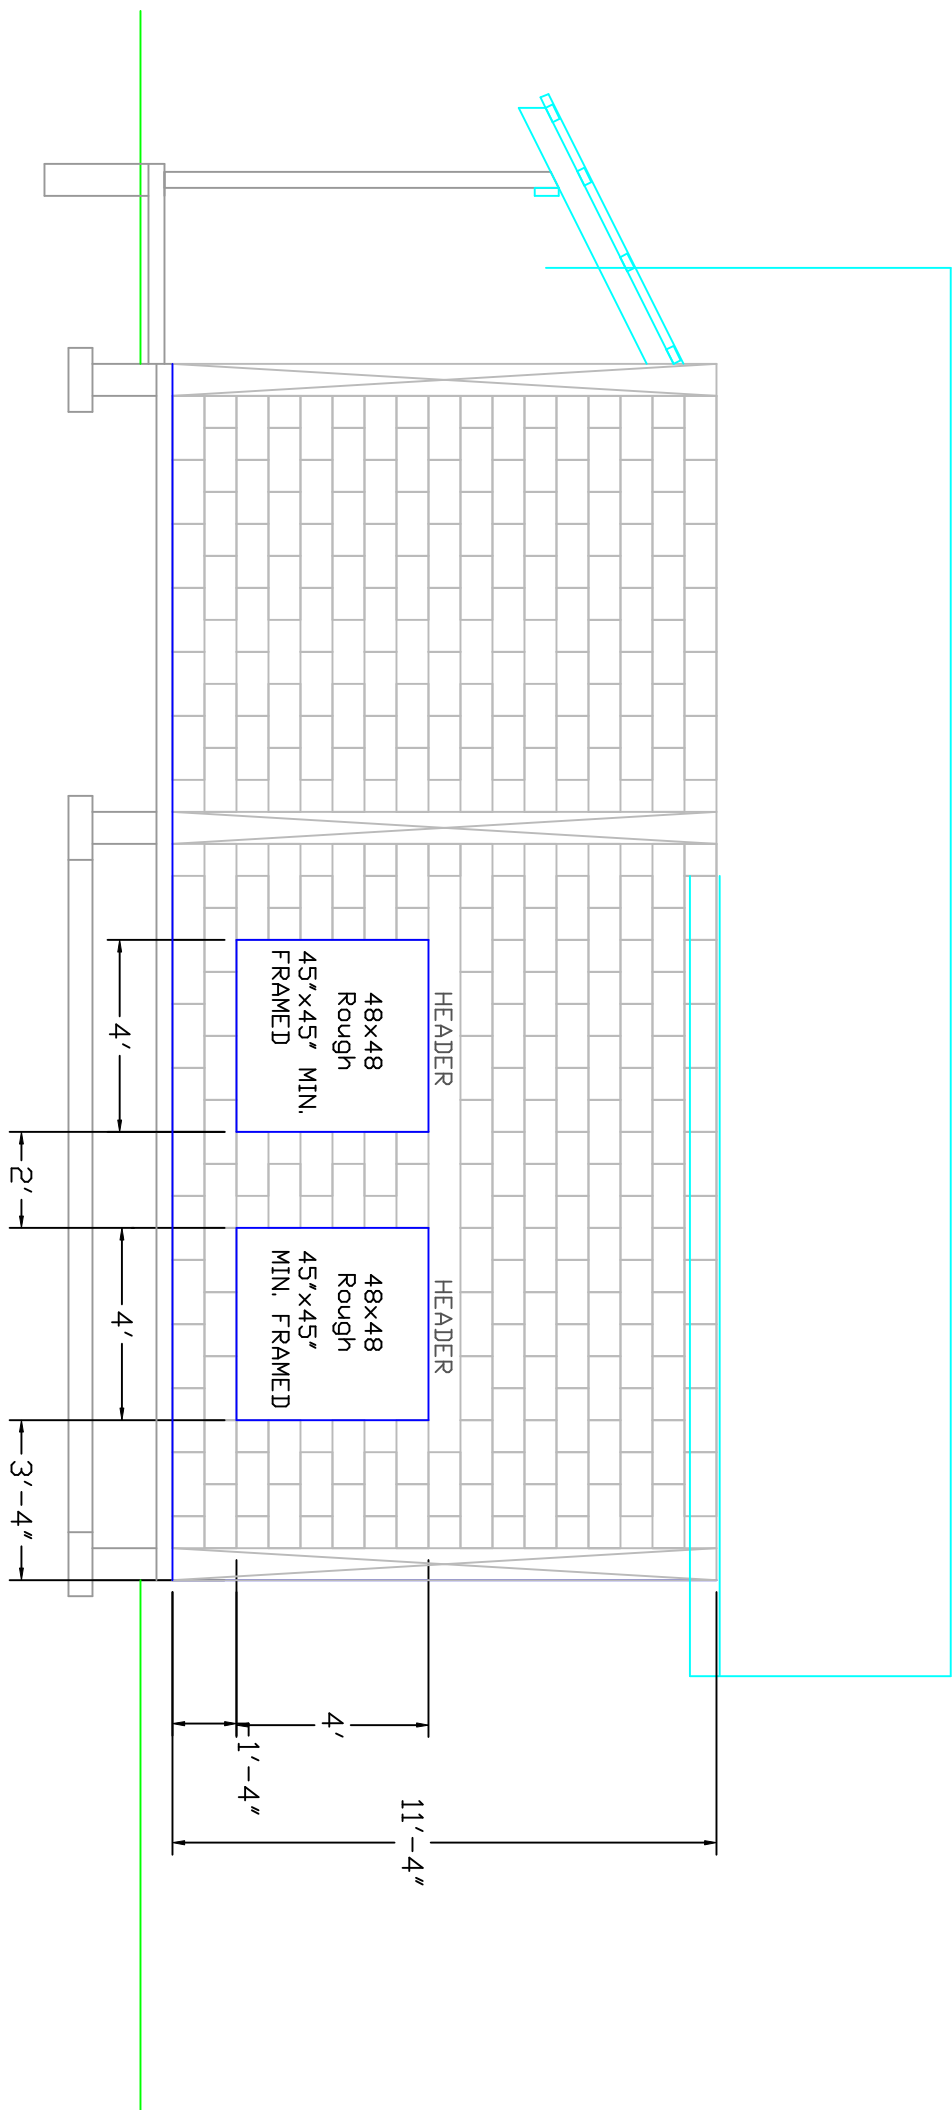


SCALE 1/4"=1'

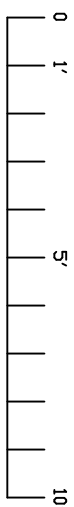

EXHAUST SIDE  
GENERATOR EXHAUST WALL

General Notes

AIR EXHAUST SIDE  
INNER WALL

PAPER SIZE  
11x17, A3, ARCH B  
DRAWING WINDOW/  
13.25x10"/636x480

No.	Revision/Issue	Date

Firm Name and Address  
JEFF KENNELL  
ALAN SHEA

Project Name and Address  
METATEKDRG  
POWER HOUSE  
CONSTRUCTION DRAWINGS

Project	Sheet
Date 12/11	P20
Scale 1/4" = 1'	