


SCALE 1/2"=1'

GENERATOR RADIATOR EXHAUST OPENING DETAILS

OUTSIDE
<COURTYARD>
VIEW

INSIDE
<GENSET>
VIEW

REAR
VIEW

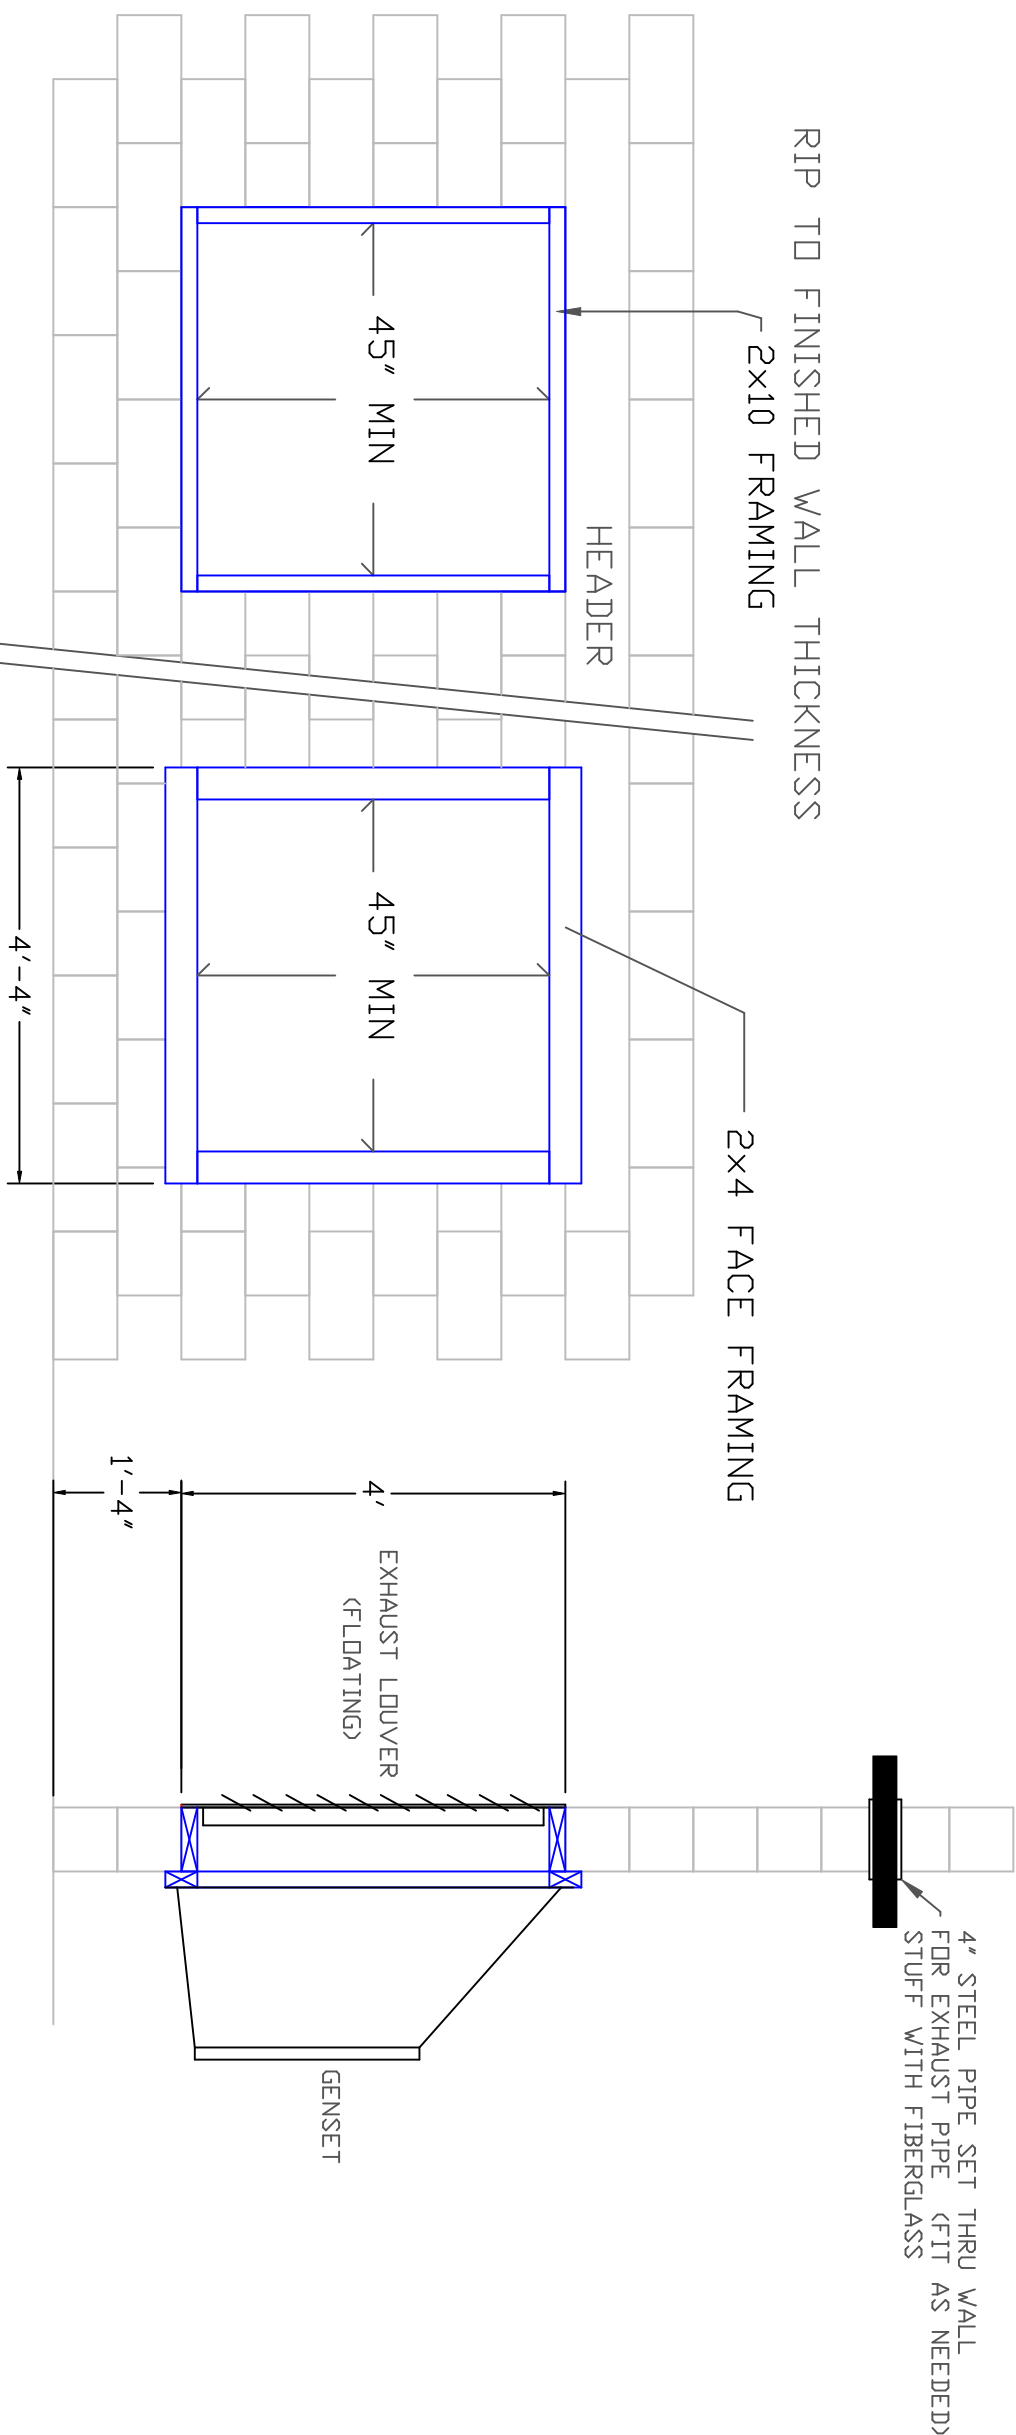

General Notes

AIR EXHAUST OPENING DETAILS

PAPER SIZE
11x17, A3, ARCH B
DRAWING WINDOW/
13.25x10"/636x480

No.	Revision/Issue	Date

Firm Name and Address
JEFF KENNEL
ALAN SHEA

Project Name and Address
METATEKDRG
POWER HOUSE
CONSTRUCTION DRAWINGS

Project	Sheet
Date 12/11	P21
Scale 1'-24"	