
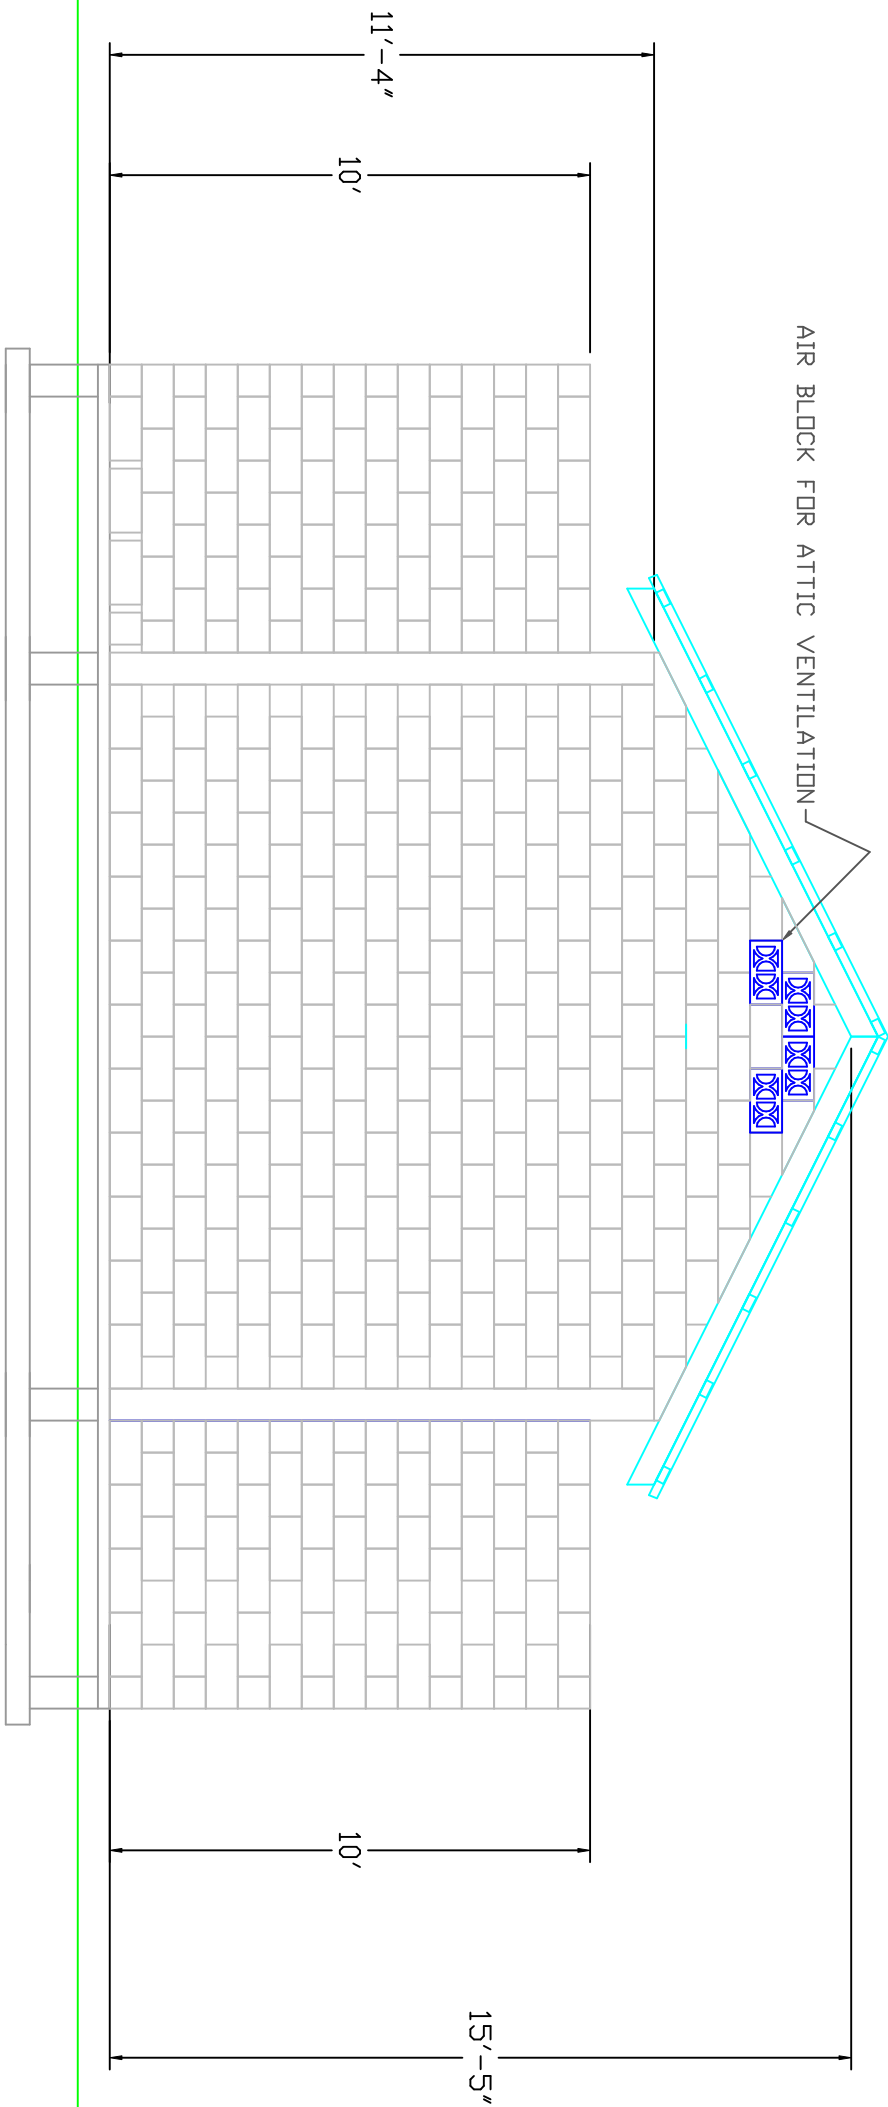


SCALE 1/4"=1'

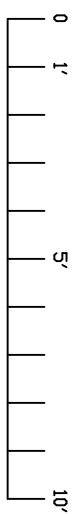

REAR-EXTERIOR

General Notes

REAR EXTERIOR PLAN

PAPER SIZE
11x17, A3, ARCH B
DRAWING WINDOW/
13.25x10"/636x480

| No. | Revision/Issue | Date |
|-----|----------------|------|
| | | |

Firm Name and Address
JEFF KENNEL
ALAN SHEA

Project Name and Address
METATEKDRG
POWER HOUSE
CONSTRUCTION DRAWINGS

| | |
|--------------------|-------|
| Project | Sheet |
| Date 12/11 | P22 |
| Scale 1/4" = 1' | |