
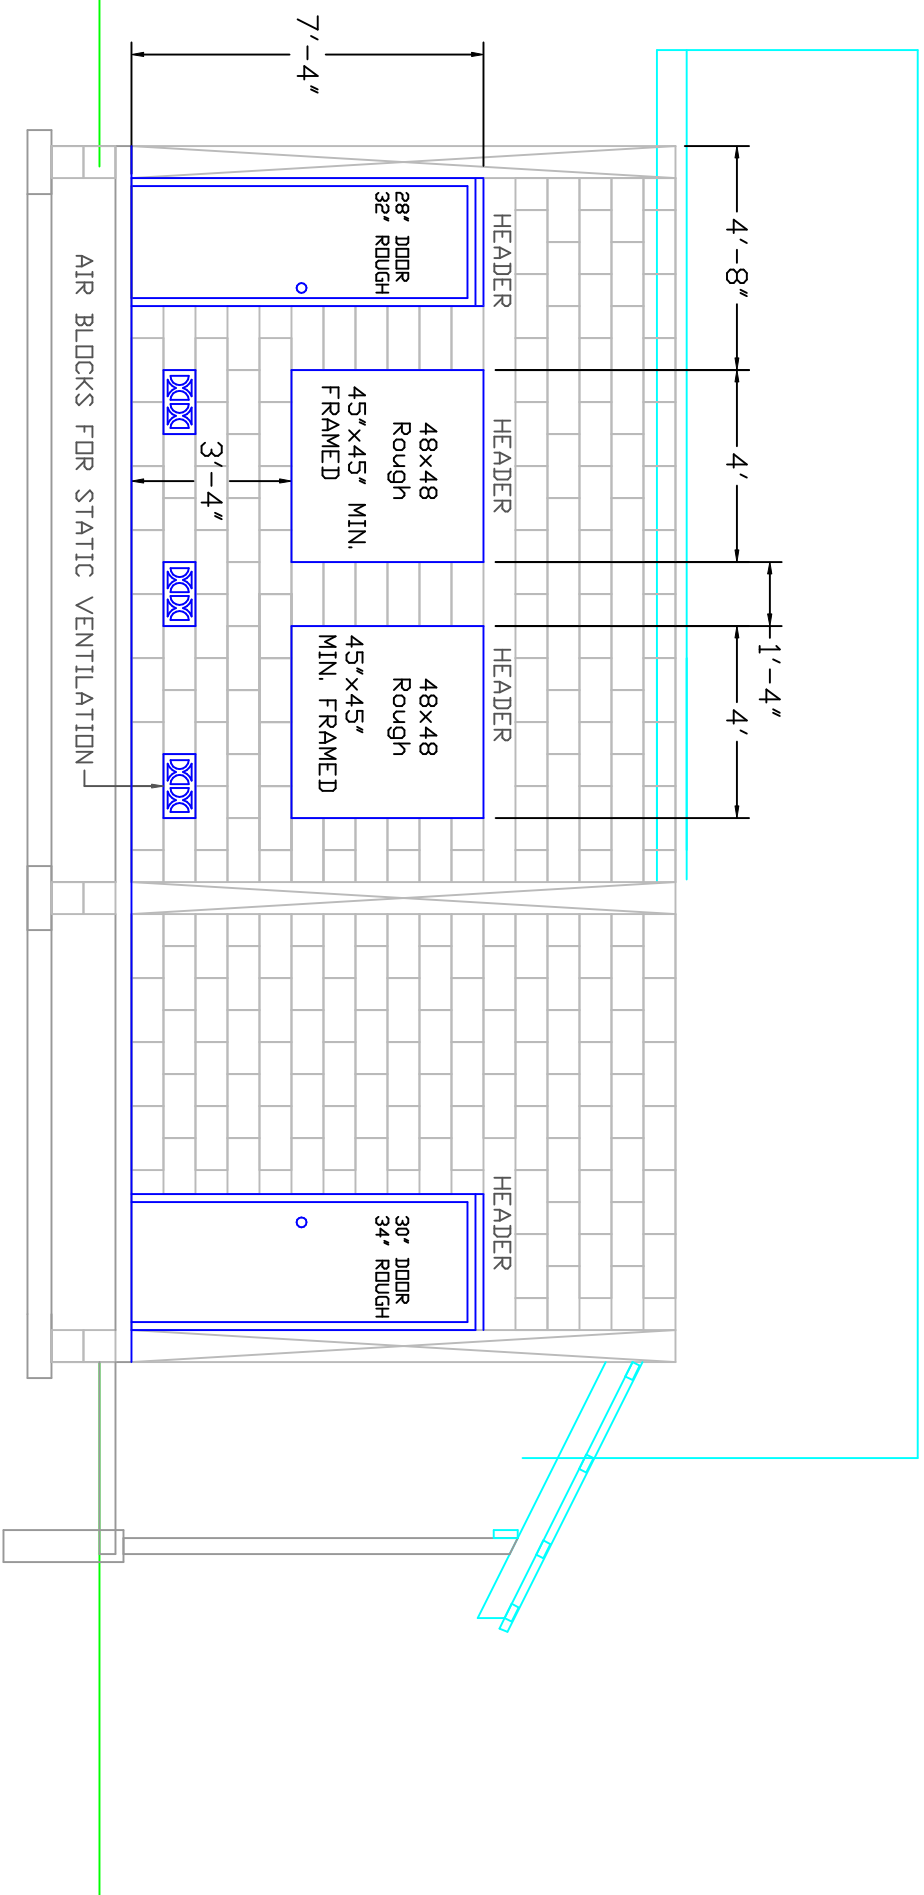


SCALE 1/4"=1'

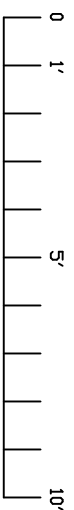

INTAKE SIDE- AIR INTAKE WALL  
INNER BATTERY ROOM WALL

General Notes

AIR INTAKE SIDE  
INNER WALL PLAN

PAPER SIZE  
11x17, A3, ARCH B  
DRAWING WINDOW/  
13.25x10"/636x480

No.	Revision/Issue	Date

Firm Name and Address  
JEFF KENNELL  
ALAN SHEA

Project Name and Address  
METATEKDRG  
POWER HOUSE  
CONSTRUCTION DRAWINGS

Project	Sheet
Date 12/11	P24
Scale 1/4" = 1'	