
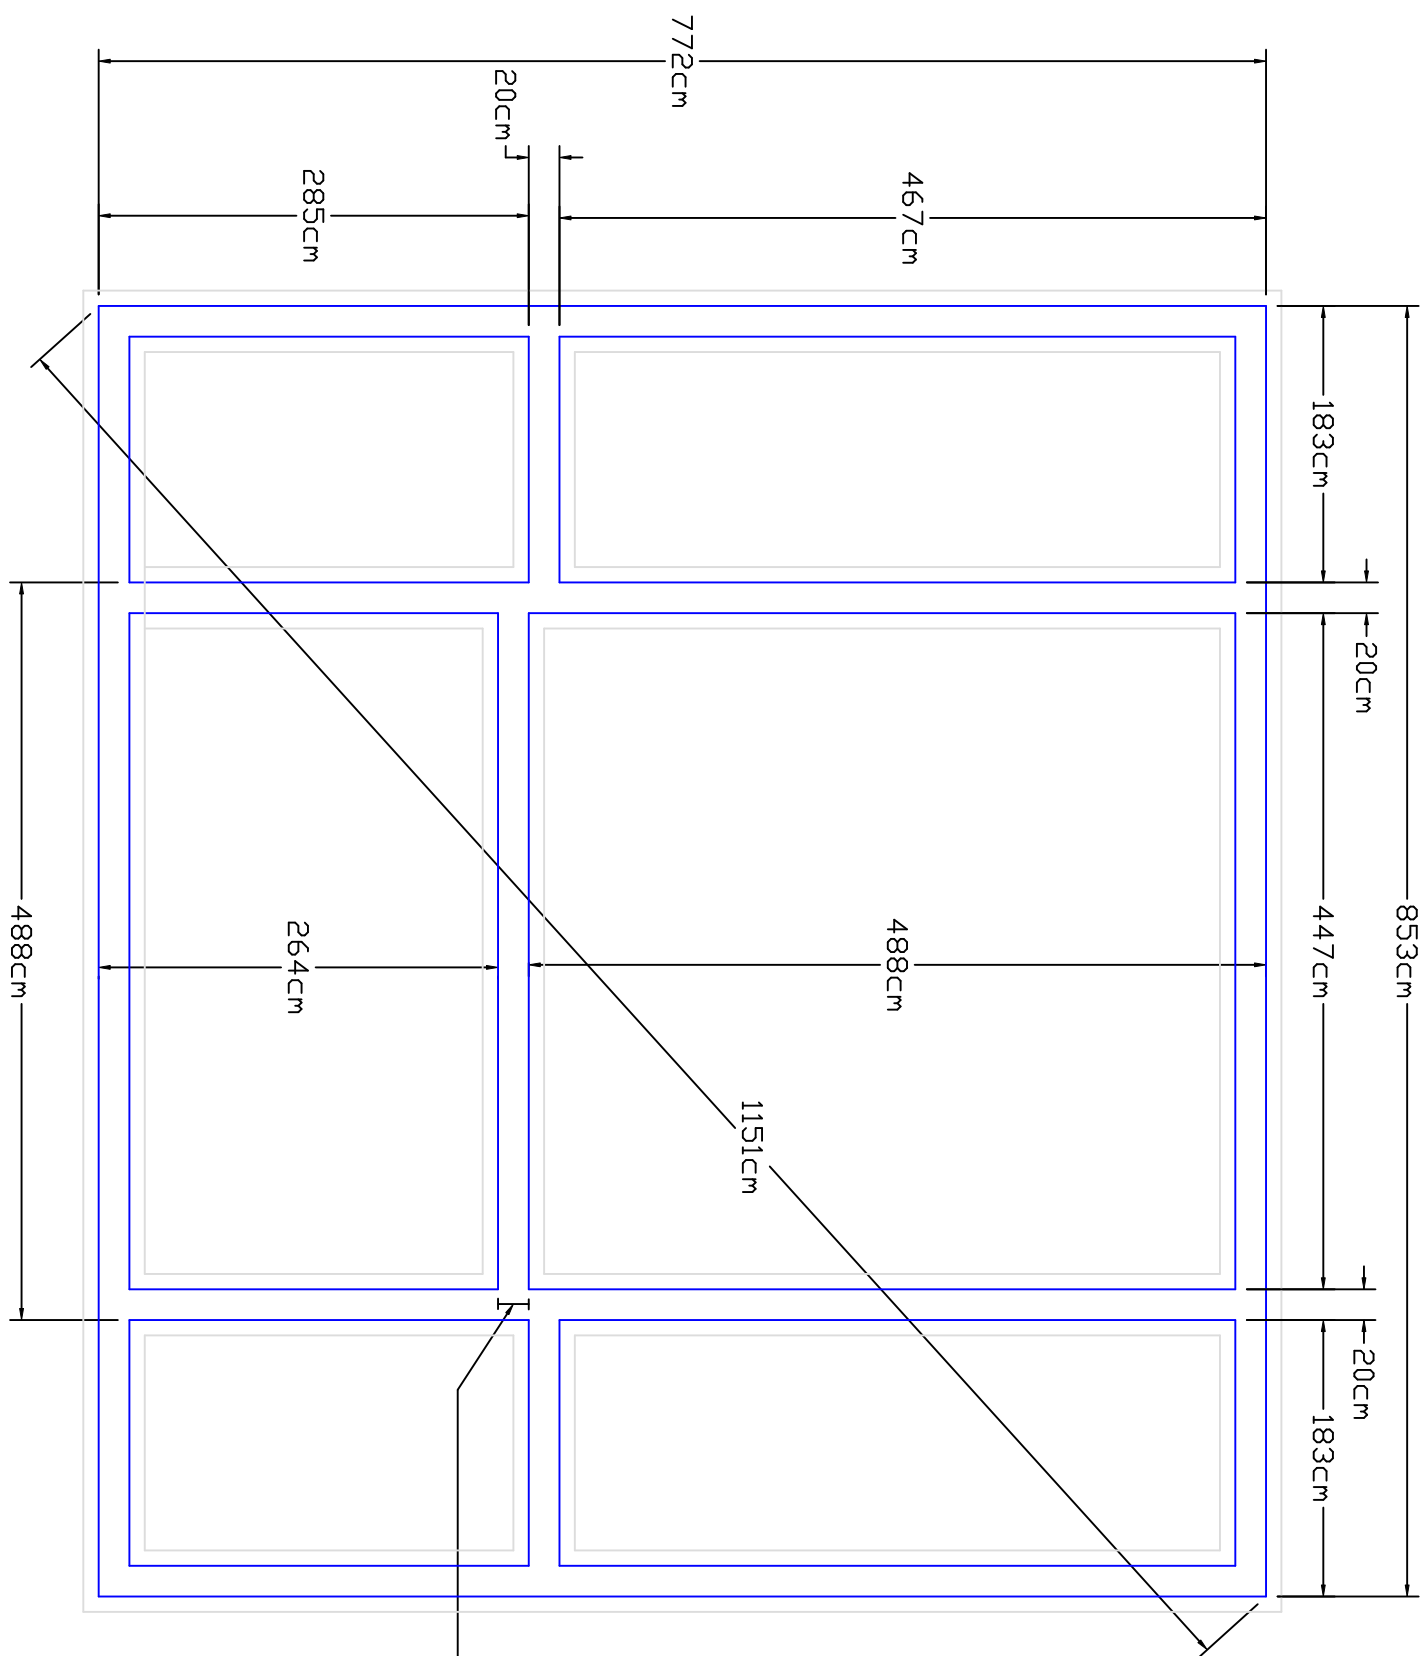


SCALE 1cm = 50cm

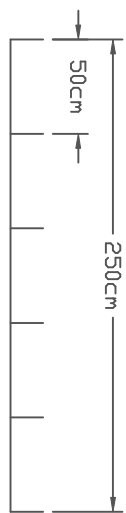

2 COURSES 20mm x 40mm  
BLOCK, FILLED.  
VERTICAL 9.5mm REBAR  
EVERY OTHER BLOCK  
SEE FOUNDATION DETAIL

OVERALL DIMENSIONS NOT  
SAME AS FOOTER! CENTER  
ON FOOTER

NOTE 20mm WALL OFFSET

# FOUNDATION PLAN

General Notes

## FOUNDATION PLAN

PAPER SIZE  
11x17, A3, ARCH B  
DRAWING WINDOW/  
13.25x10"/636x480

No.	Revision/Issue	Date

Firm Name and Address  
JEFF KENNEL  
ALAN SHEA

Project Name and Address

Project	Sheet
Date 11/12	P07
Scale 1mm=50mm	