


SCALE 1cm = 50cm

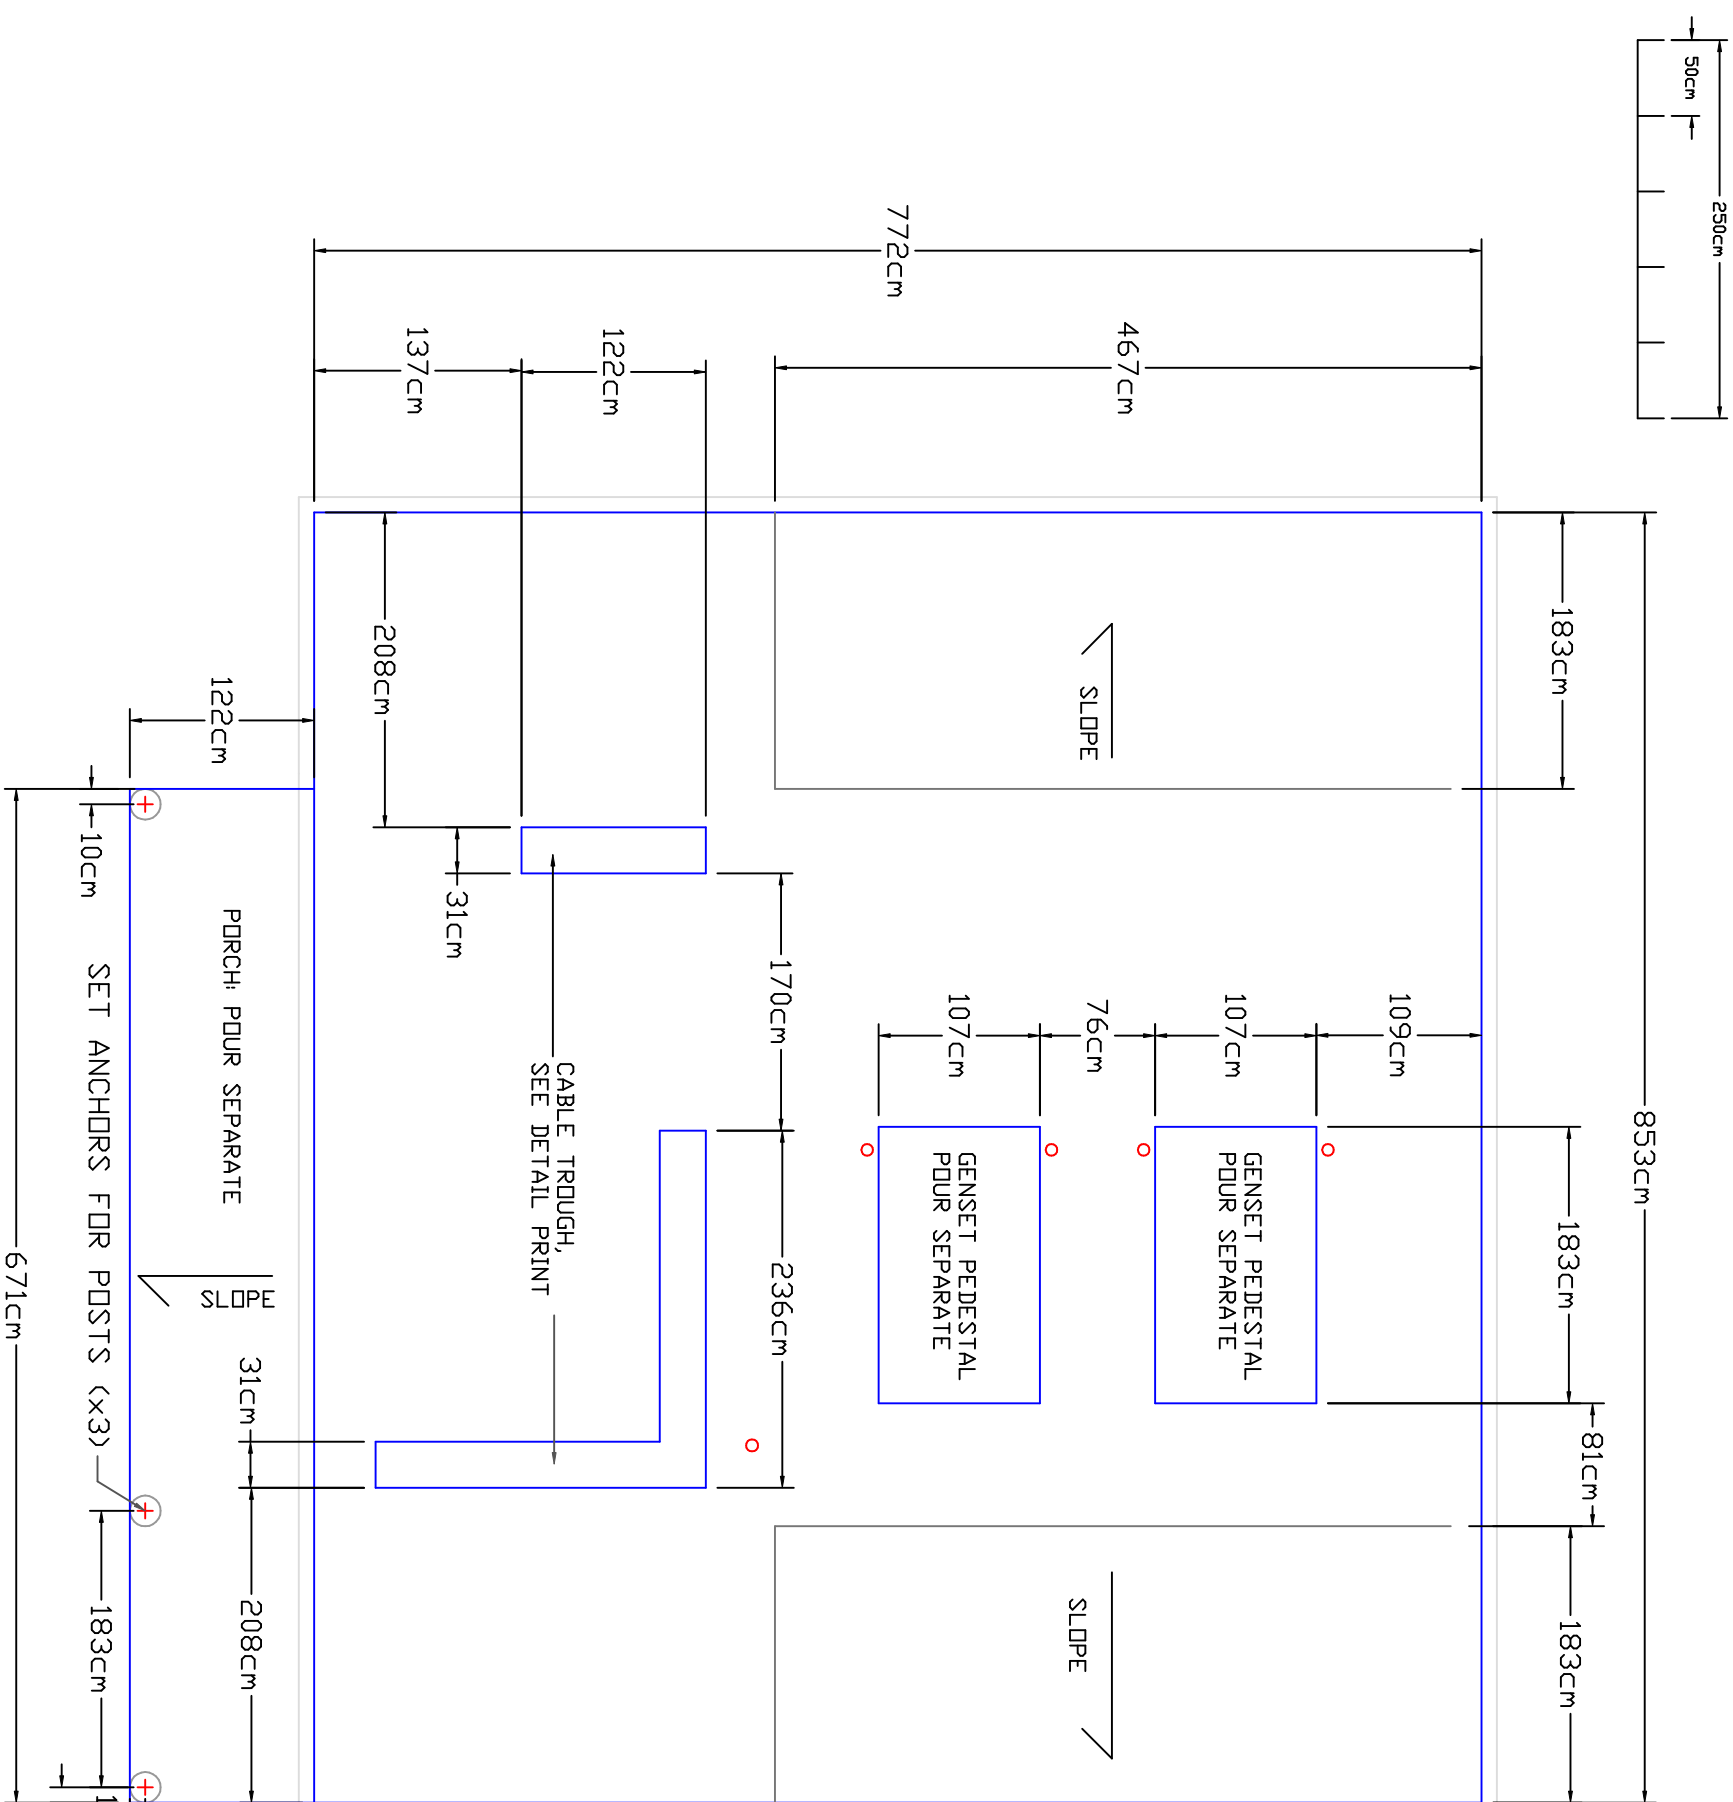

INSTALL CONDUITS, THEN FORM AND POUR PEDESTAL 200mm THICK AS A SEPARATE BLOCK TO 100mm ABOVE FLOOR LEVEL (SEE PEDESTAL DETAIL PRINT). FORM AROUND CONDUITS AS NECESSARY. THEN POUR FLOOR.

SLOPE COURTYARD FLOORS DOWN 25mm TO OUTSIDE FOR DRAINAGE

100mm FLOOR OVER COMPACTED SAND USE STEEL WIRE MESH

PORCH: 100mm SLAB SLIGHTLY BELOW FLOOR LEVEL OUTWARD 1" USE STEEL WIRE MESH

FLOOR SLAB PLAN

General Notes

FLOOR SLAB PLAN

PAPER SIZE
11x17, A3, ARCH B
DRAWING WINDOW/
13.25x10"/636x480

No.	Revision/Issue	Date

Firm Name and Address
JEFF KENNELL
ALAN SHEA

Project Name and Address
METATEK
POWER HOUSE
CONSTRUCTION DRAWINGS

Project	Sheet
Date 11/12	P12
Scale 1mm=50mm	