
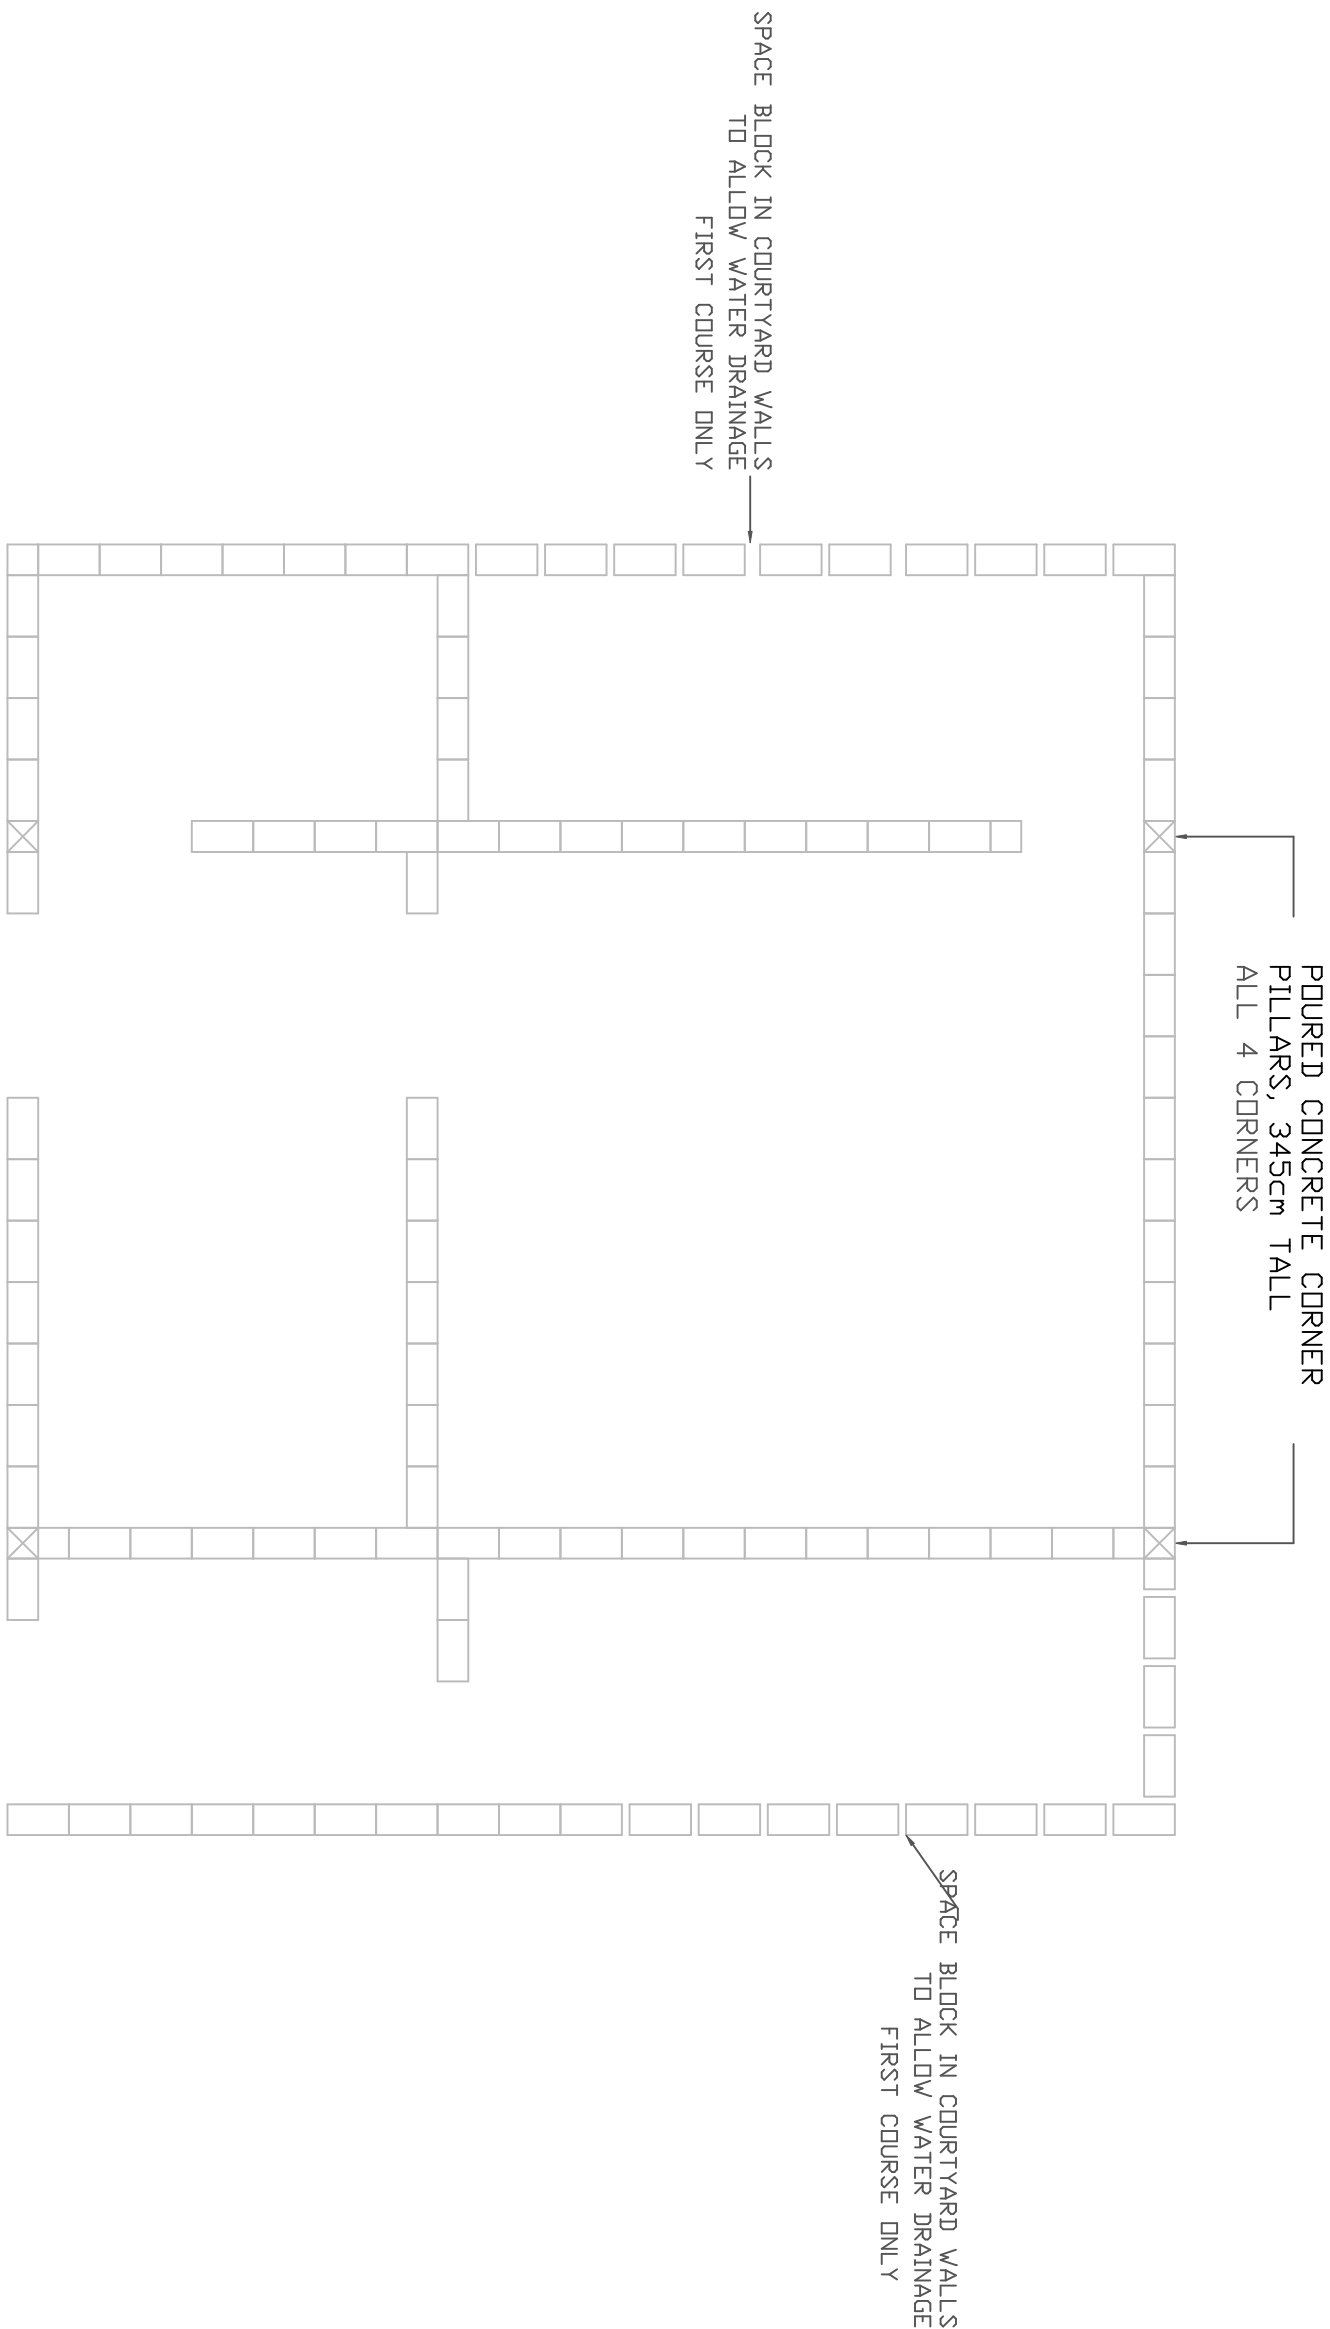


SCALE 1cm = 50cm

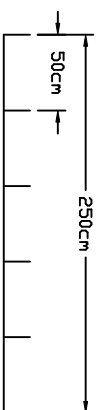

WALL PLAN--FIRST BLOCK  
COURSE ABOVE FLOOR

General Notes

WALL PLAN  
FIRST LAYER

PAPER SIZE  
11x17, A3, ARCH B  
DRAWING WINDOW/  
13.25x10"/636x480

No.	Revision/Issue	Date

Firm Name and Address  
JEFF KENNELL  
ALAN SHEA

Project Name and Address  
METATEK  
POWER HOUSE  
CONSTRUCTION DRAWINGS

Project	Sheet
Date 11/12	P15
Scale 1mm=50mm	