
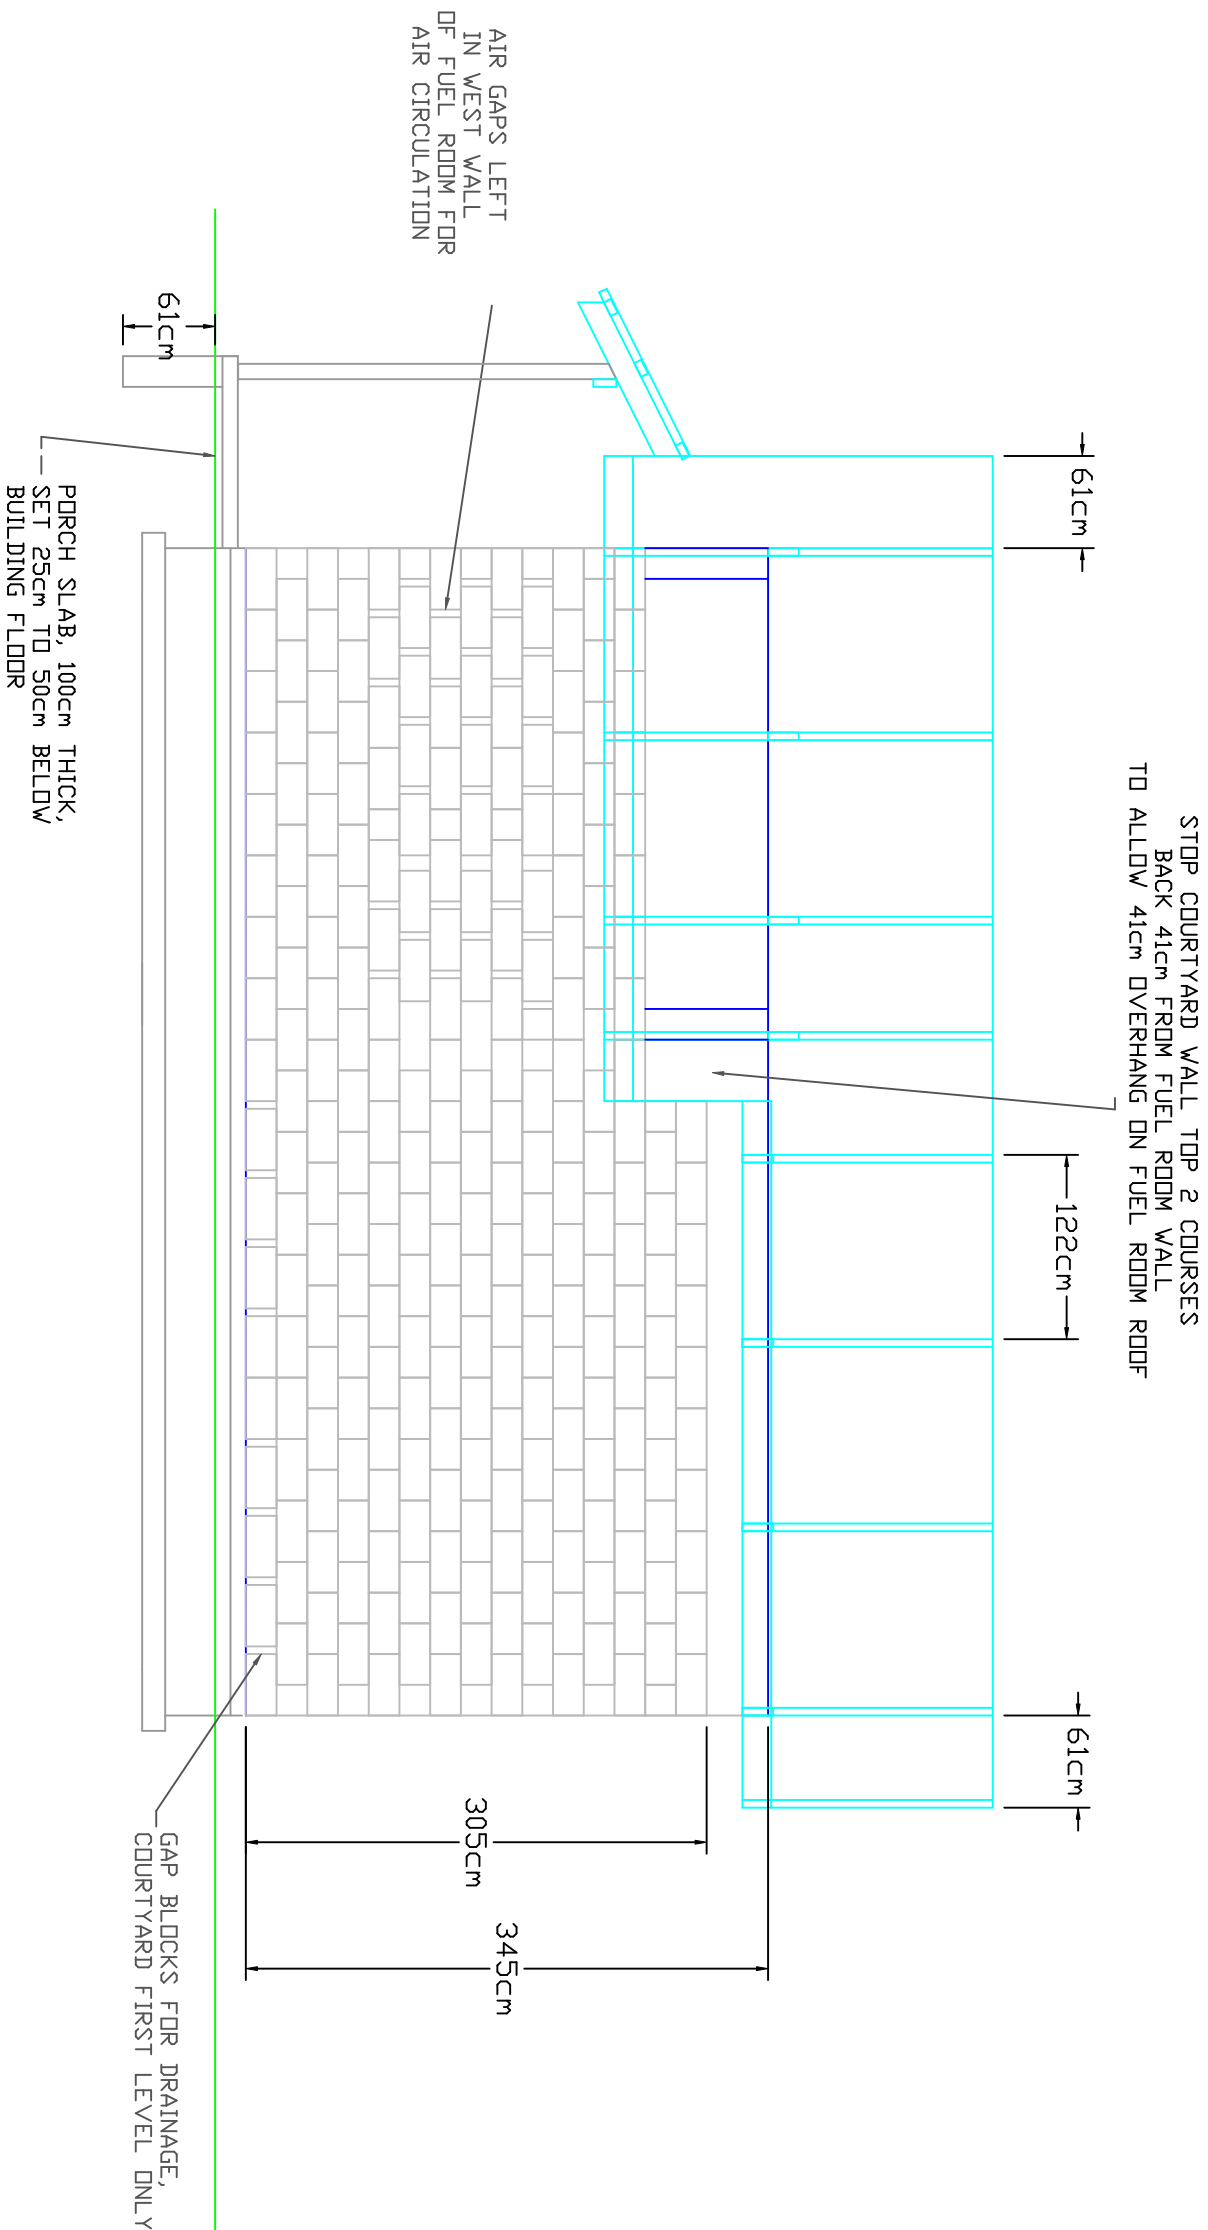


SCALE 1cm = 50cm

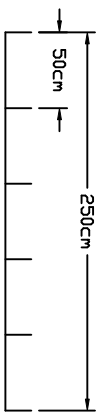

EXHAUST SIDE-EXTERIOR

General Notes

EXHAUST SIDE EXTERIOR PLAN

PAPER SIZE
11x17, A3, ARCH B
DRAWING WINDOW/
13.25x10"/636x480

No.	Revision/Issue	Date

Firm Name and Address
JEFF KENNEL
ALAN SHEA

Project Name and Address
METATEK
POWER HOUSE
CONSTRUCTION DRAWINGS

Project	Sheet
Date 11/12	P19
Scale 1mm=50mm	