


Metatek Power System

InteliCompact Power Control System

GEN #1 - 230V 3Ph

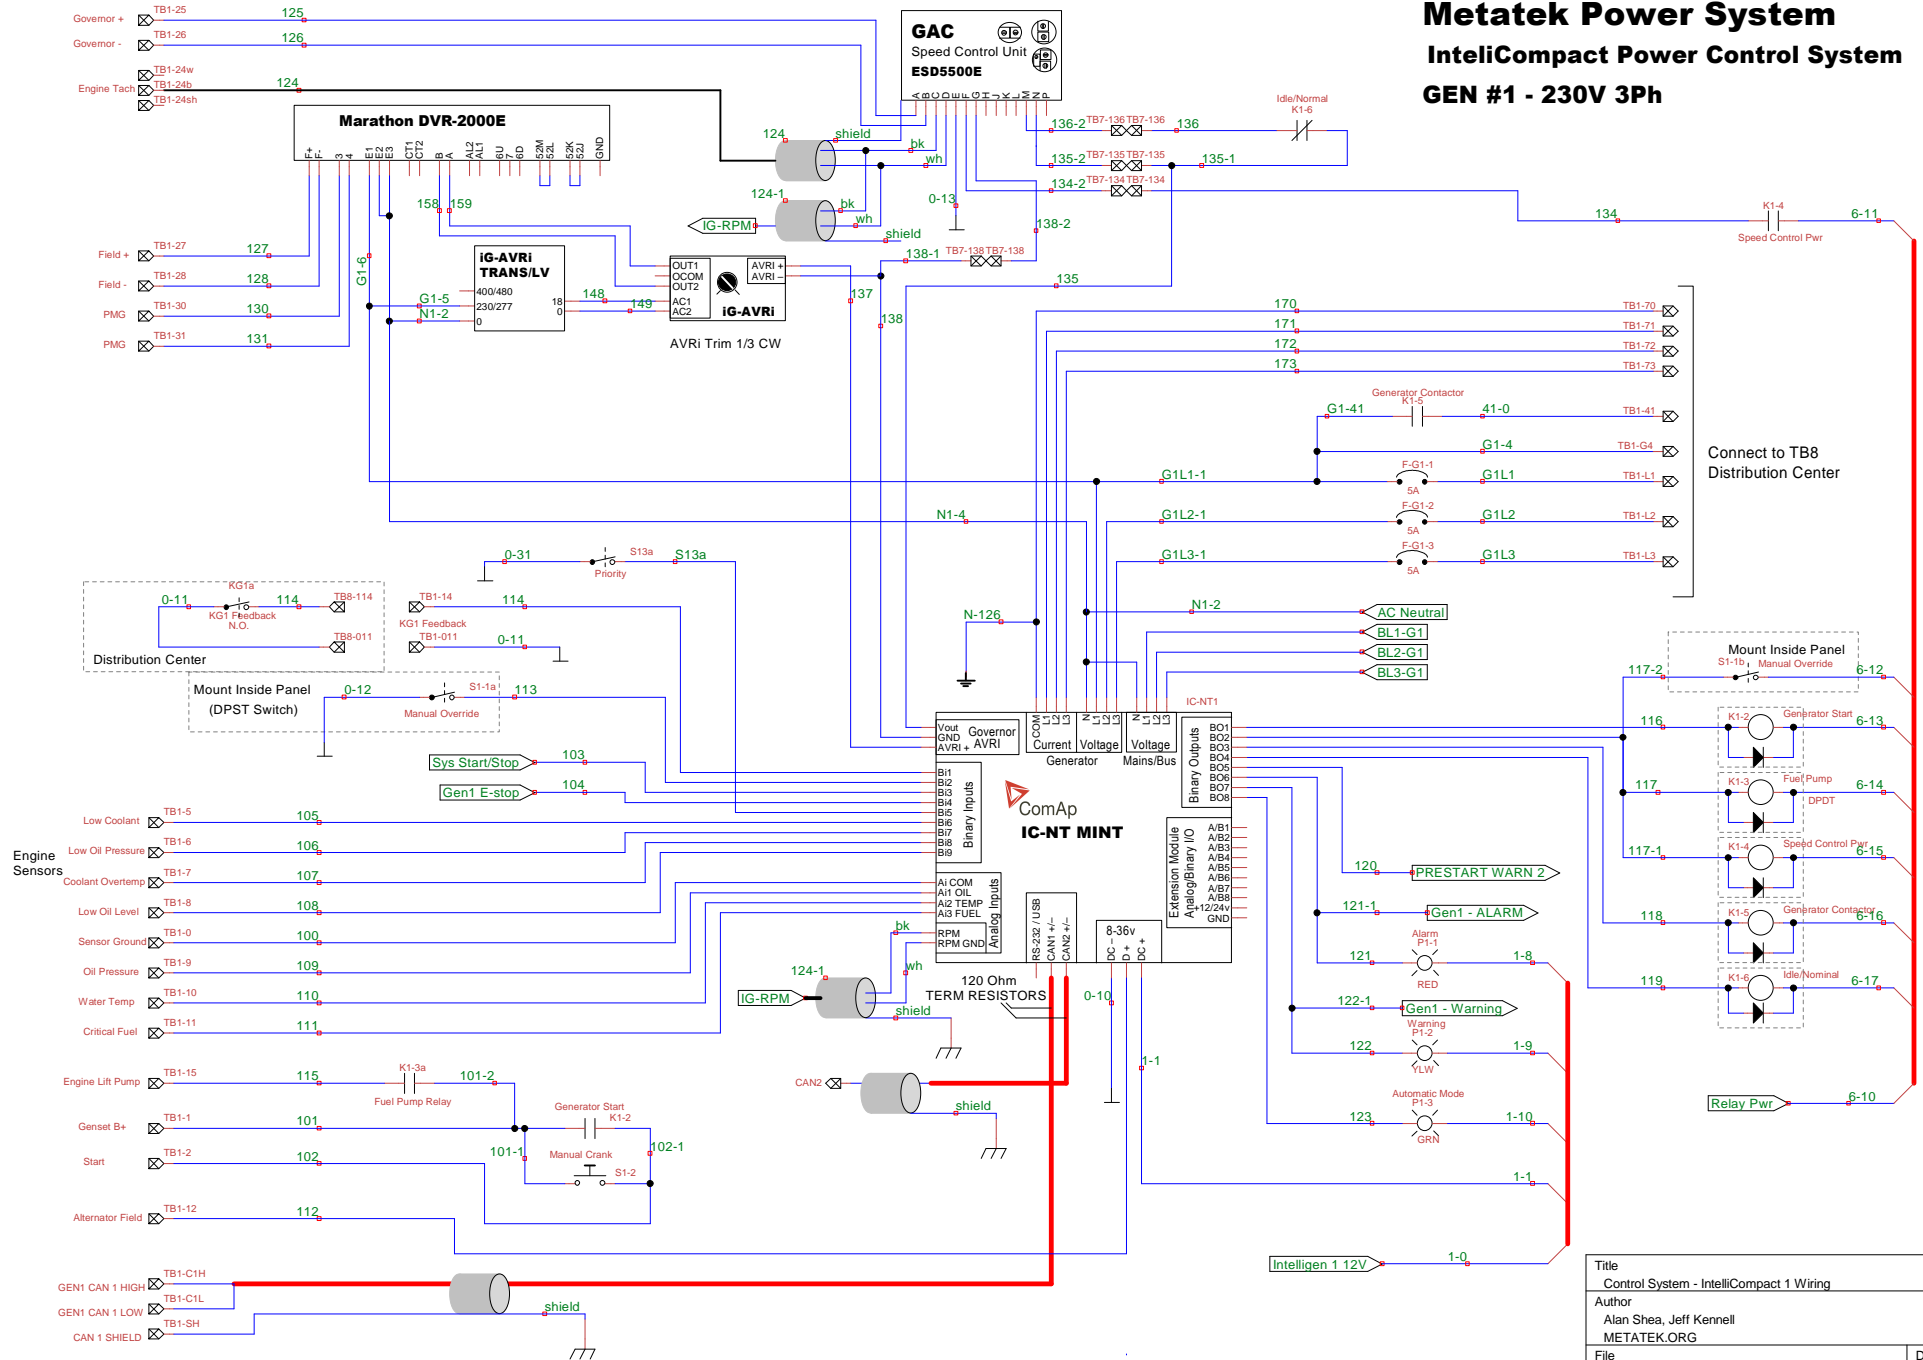


Title Control System - IntelliCompact 1 Wiring		
Author Alan Shea, Jeff Kennell METATEK.ORG		
File matics\C103-900 Control Tower Schematics 3p.dsn		Document C103
Revision 2.2	Date 2012-6-12	Sheets 4 of 11

METATEK Power System


InteliCompact Power Control System

GEN #2 - 230V 3Ph

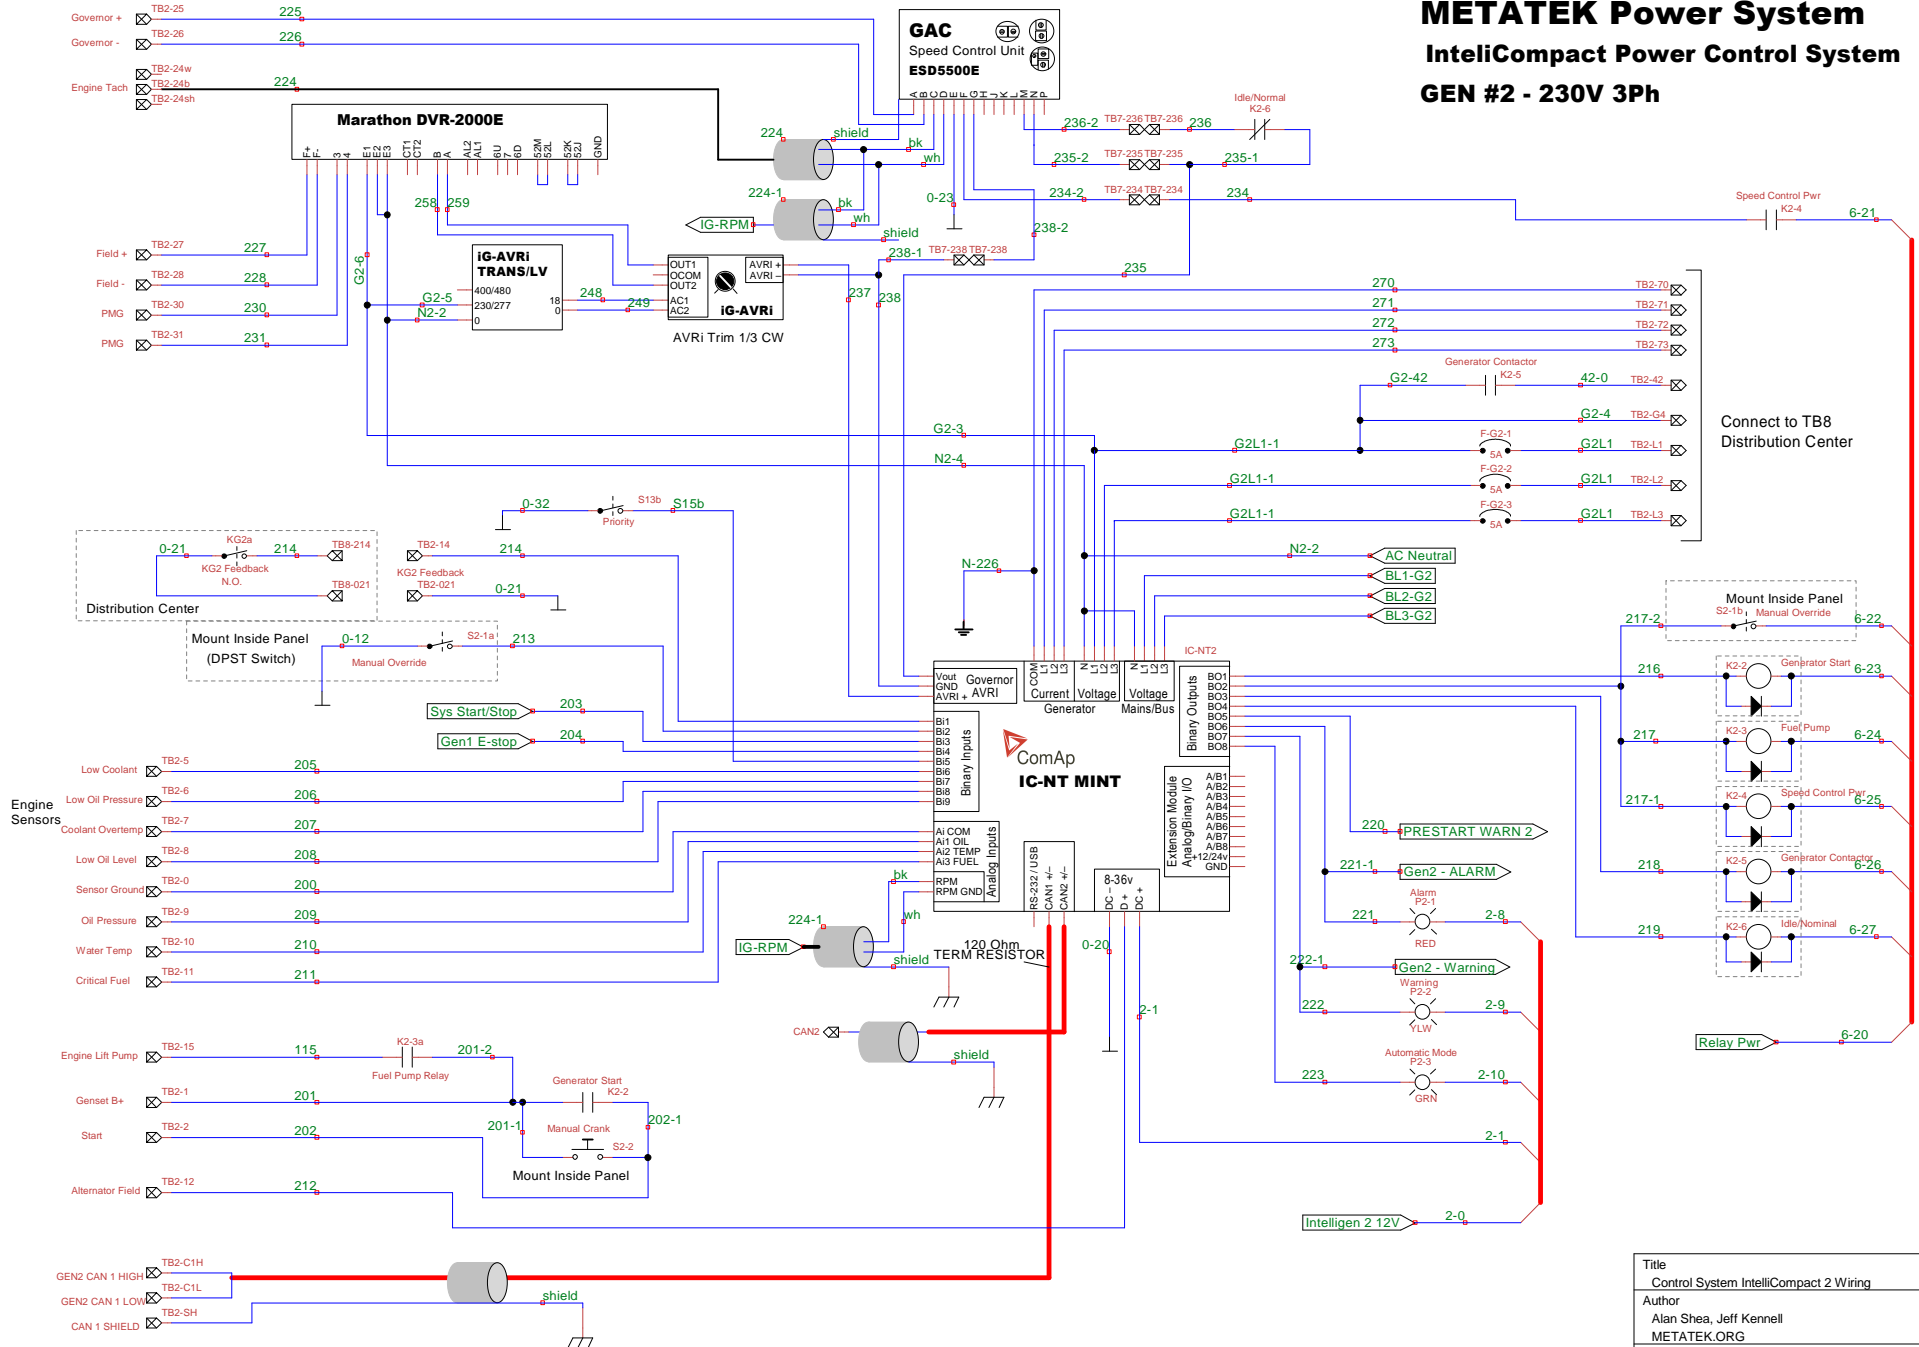

Title Control System IntelliCompact 2 Wiring		
Author Alan Shea, Jeff Kennell METATEK.ORG		
File matics/C103-900 Control Tower Schematics 3p.dsn		Document C203
Revision 2.2	Date 2012-6-12	Sheets 5 of 11

Metatek Power System
MainsCompact Power Control System
Mains - 230V 3Ph

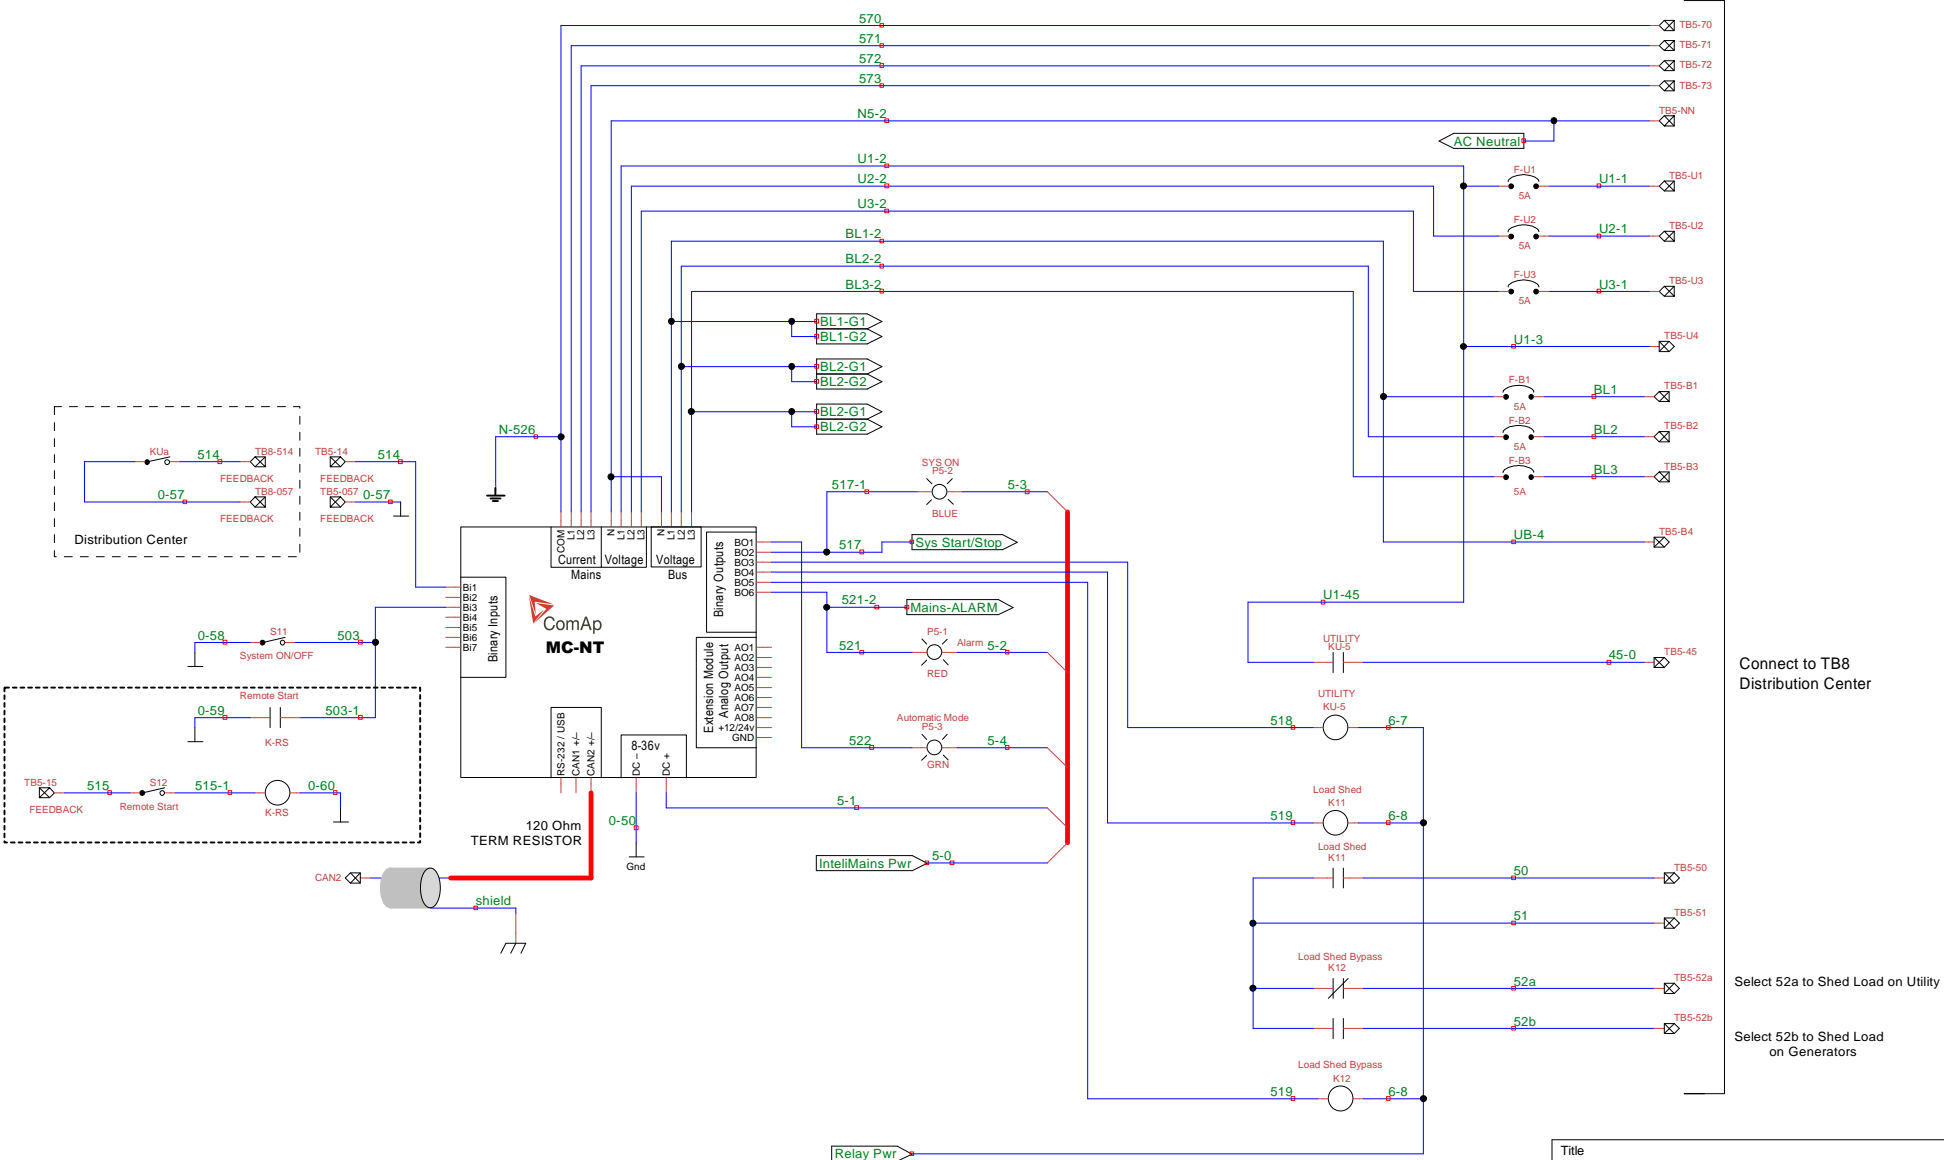


Connect to TB8
Distribution Center

Select 52a to Shed Load on Utility
Select 52b to Shed Load on Generators

Title		
Control System-Mains		
Author		
Alan Shea, Jeff Kennell		
METATEK.ORG		
File	Document	
matics/C103-900 Control Tower Schematics 3p.dsn	C303	
Revision	Date	Sheets
2.2	2012-6-12	6 of 11

Metatek Power System

TECO Alarm Control System

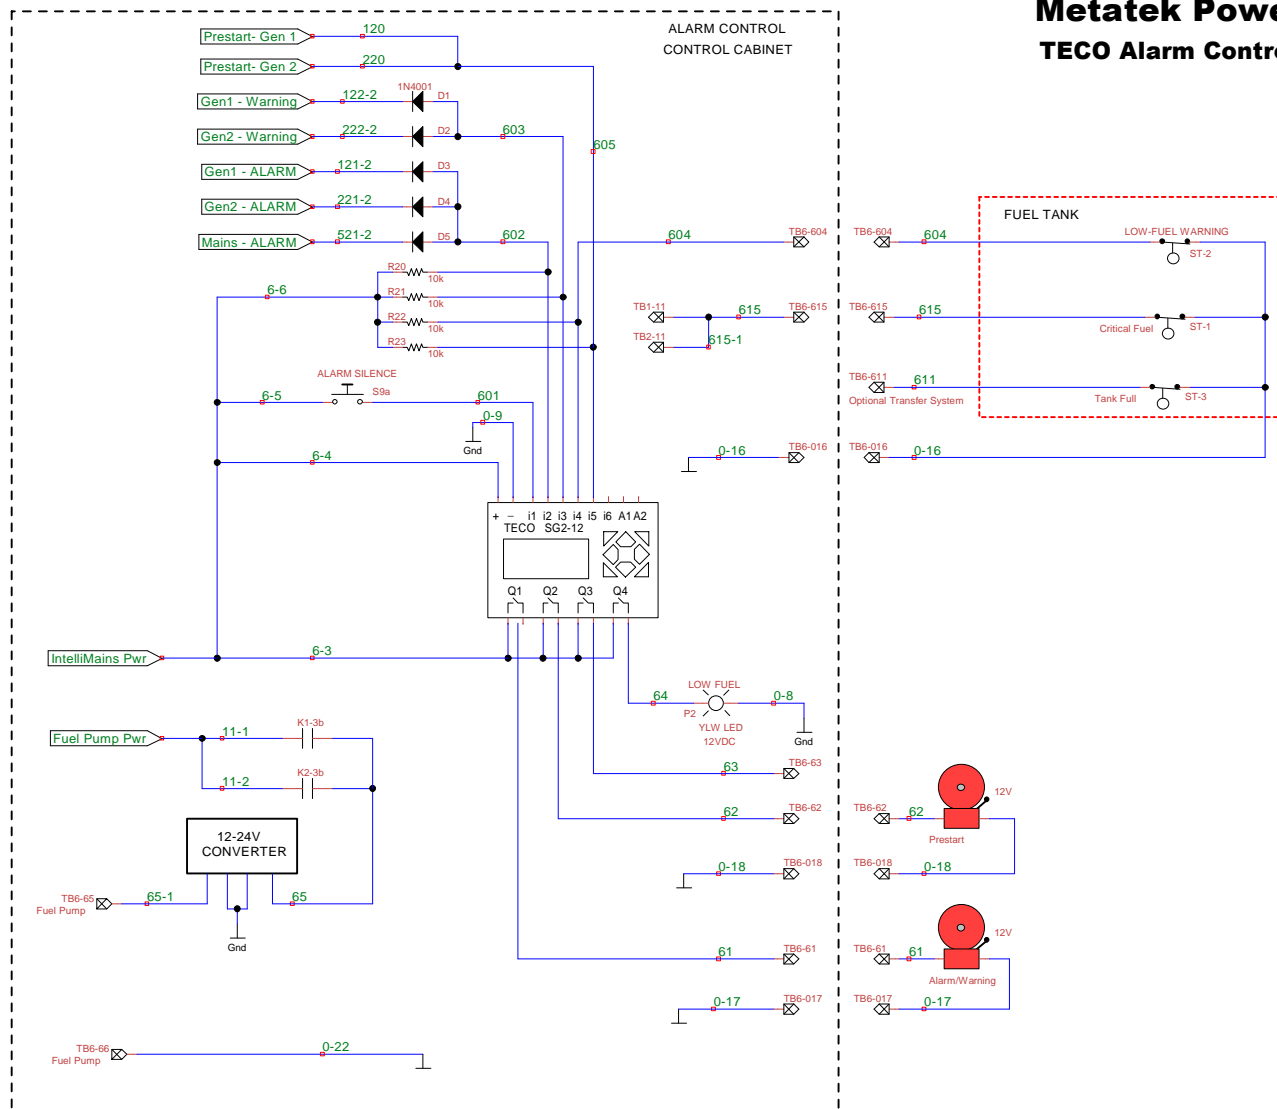


Title		
Control System- Alarm Control		
Author		
Alan Shea, Jeff Kennell		
METATEK.ORG		
File	Document	
matics/C103-900 Control Tower Schematics 3p.dsn	C600	
Revision	Date	Sheets
2.2	2012-6-12	7 of 11

Metatek Power System

12V Power Distribution

E-STOP

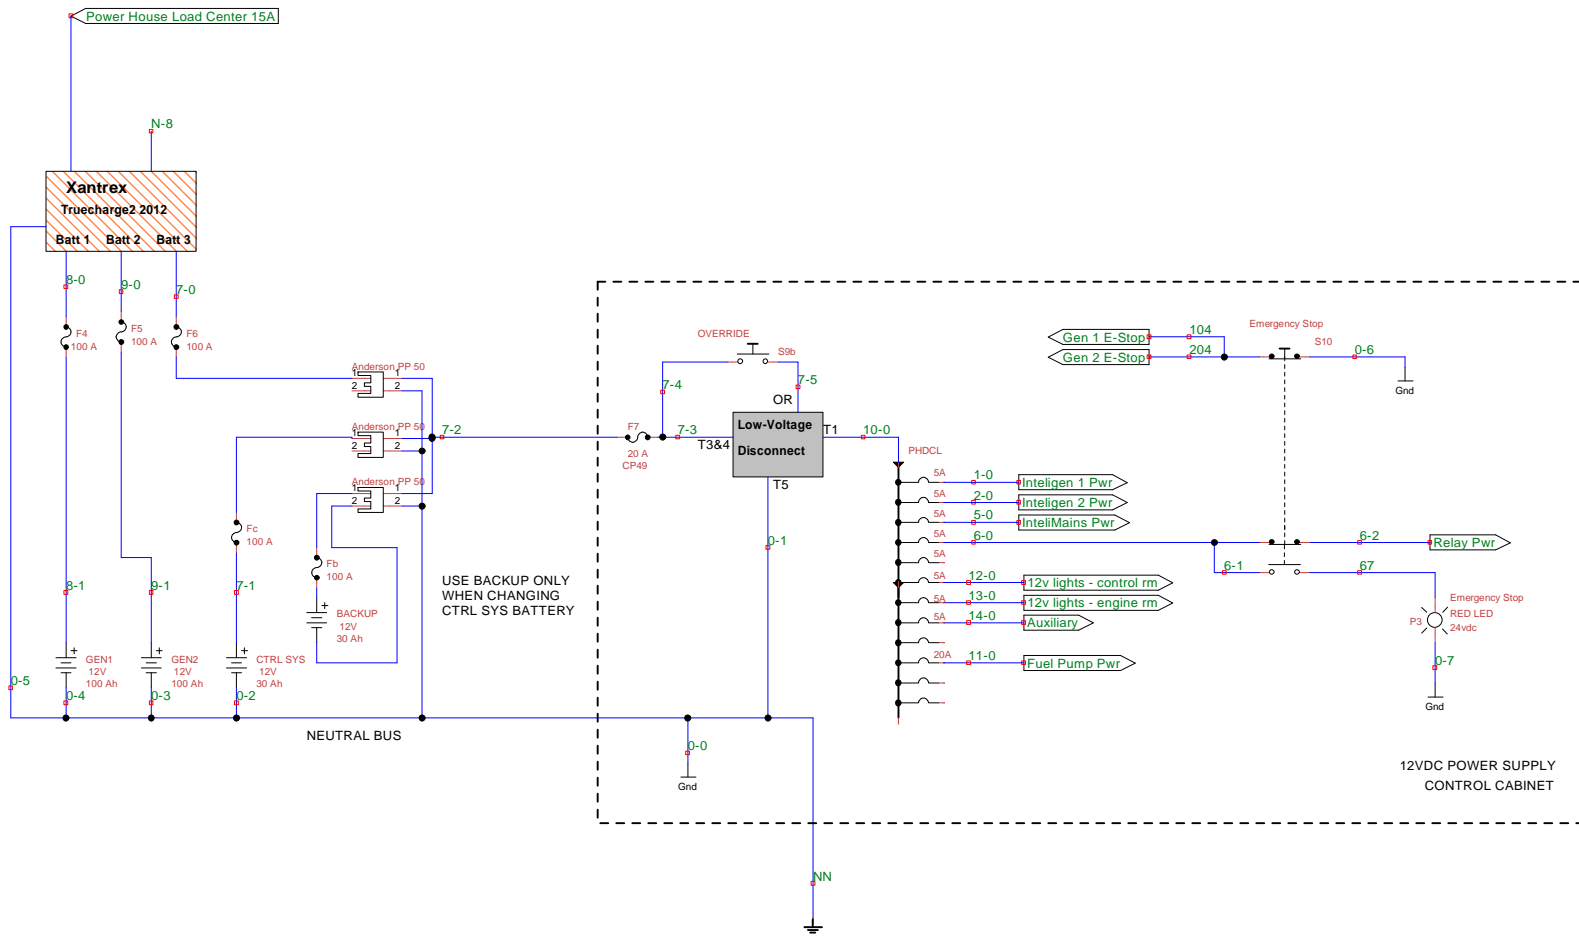

Title		
Control System- 12V Power Network		
Author		
Alan Shea, Jeff Kennell		
METATEK.ORG		
File		Document
matics\C103-900 Control Tower Schematics 3p.dsn		C900
Revision	Date	Sheets
2.3	2012-6-12	8 of 11