

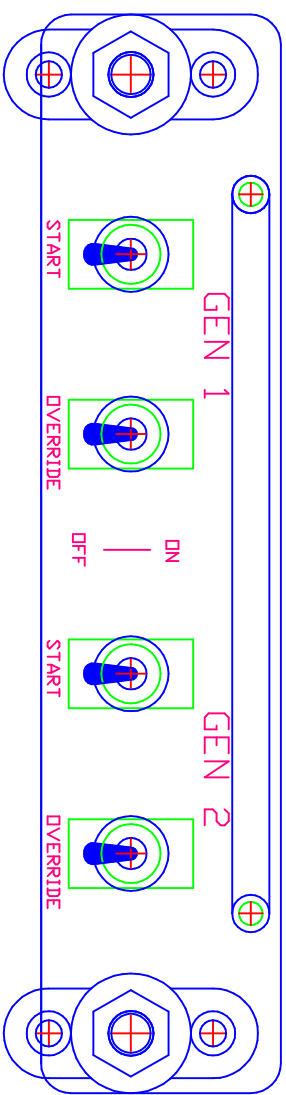


TB1

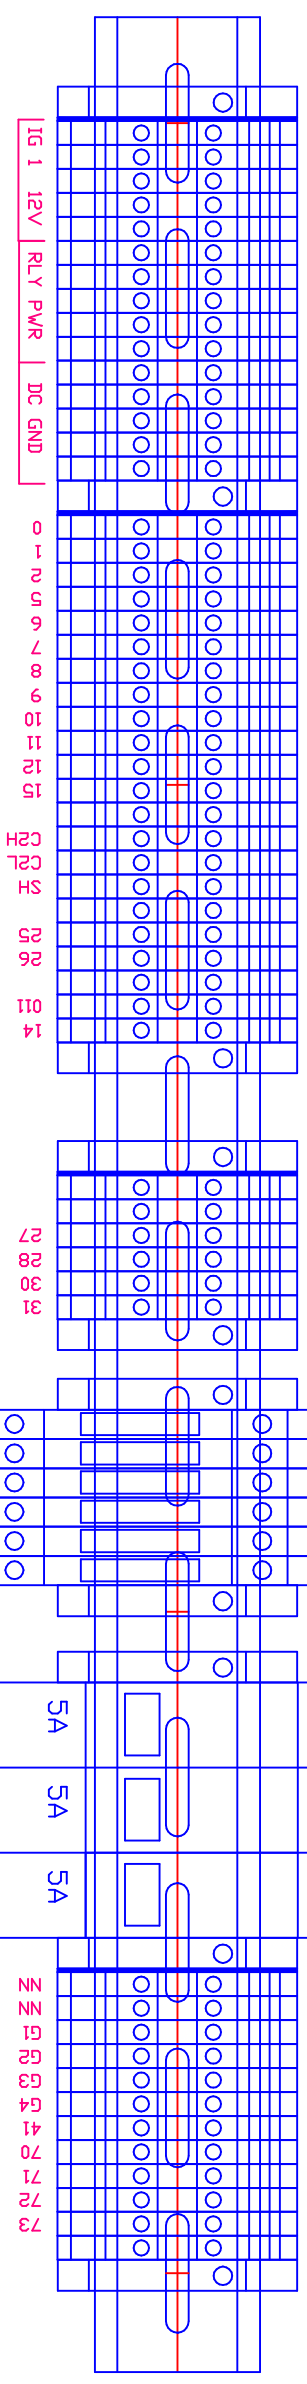

TB2

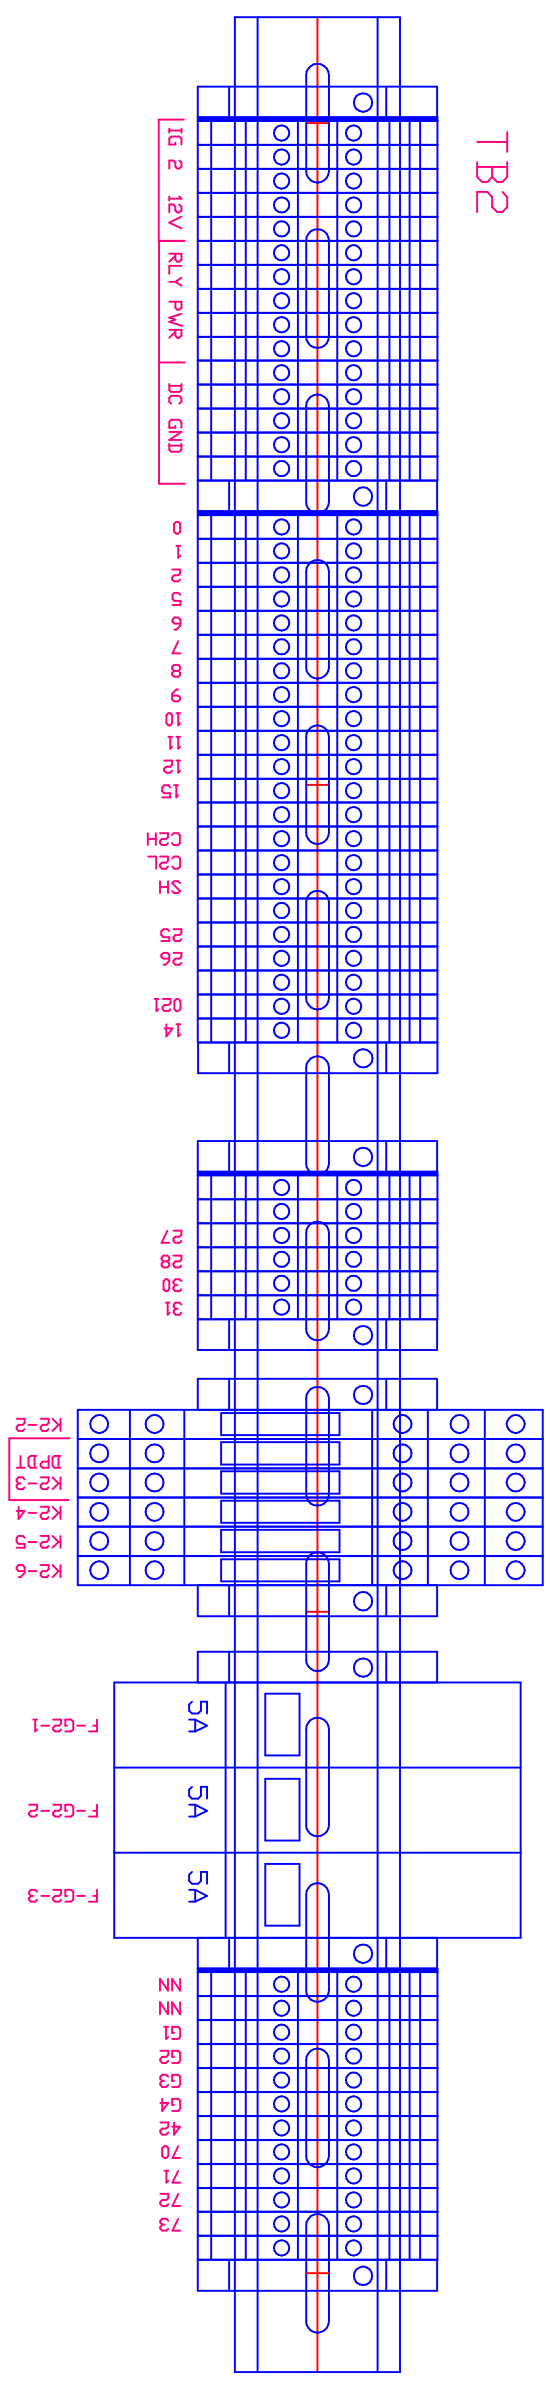

REVISIONS

NUMBER	DESCRIPTION	DATE	APPROVED

WORK ORDER NO.

MetaTek

DESCRIPTION

Control Tower-3 Phase
TB1-2 Detail

FOR:	SIZE	FSCM NO.	DWG NO.	REV
BY:	SCALE:	DATE:	SHEET	
MM Industries		12-29-11		