


1/2" REBAR GRID, 2 LEVELS, AS SHOWN

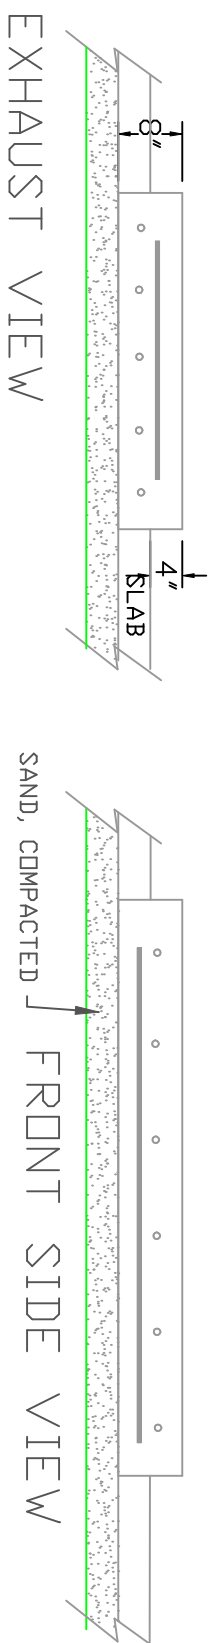

SCALE 1/2"=1'

GENERATOR PEDESTAL DETAIL

General Notes

GENERATOR PEDESTAL DETAIL

PAPER SIZE
11x17, A3, ARCH B
DRAWING WINDOW/
13.25x10"/636x480

No.	Revision/Issue	Date

Firm Name and Address
JEFF KENNELL
ALAN SHEA

Project Name and Address
METATEKDRG
POWER HOUSE
CONSTRUCTION DRAWINGS

Project	Sheet
Date 12/11	P13
Scale 1"=24"	