


SCALE 1/4"=1'

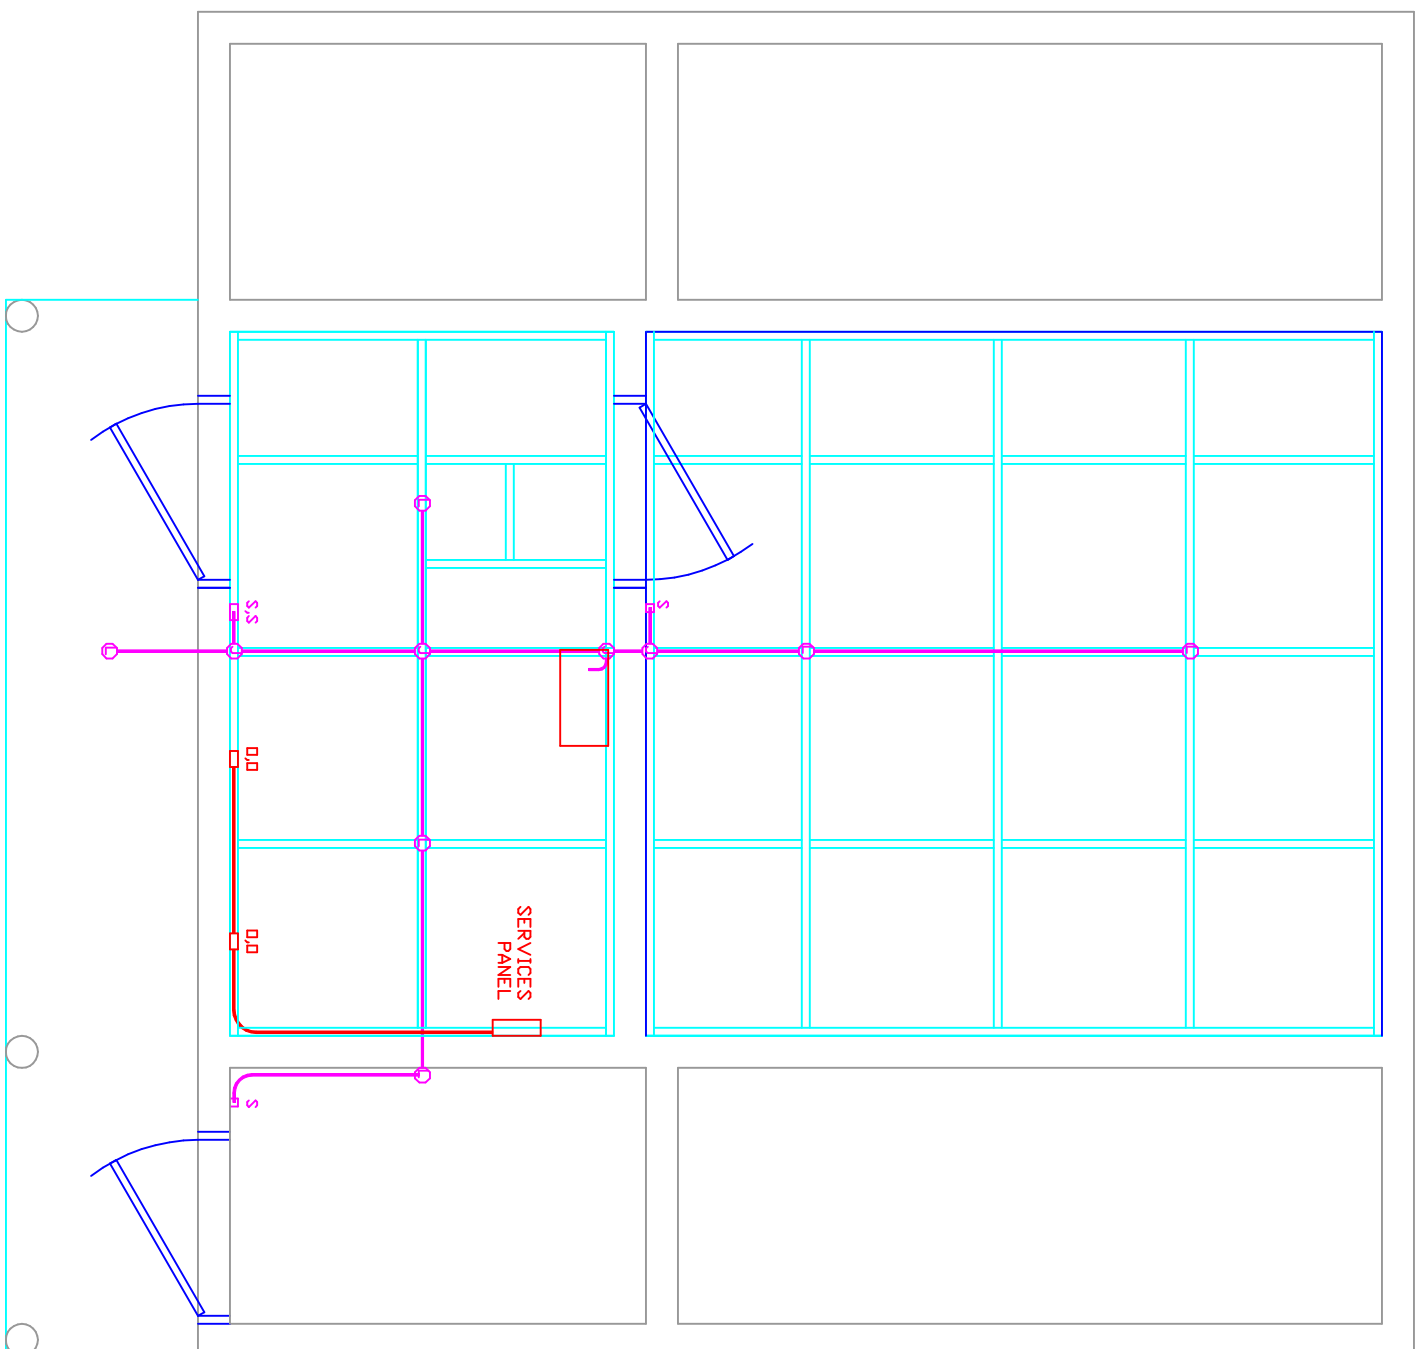

LEGEND:
 L: LIGHT
 S: SWITCH
 J: JUNCTION BOX
 D: AC OUTLET

MAGENTA: LOW VOLTAGE DC WIRING
 RED: HIGH VOLTAGE AC WIRING

TOP-LIGHTS/OUTLETS

General Notes

LIGHTS/OUTLETS

PAPER SIZE
 11x17, A3, ARCH B
 DRAWING WINDOW/
 13.25x10"/636x480

No.	Revision/Issue	Date

Firm Name and Address
 JEFF KENNELL
 ALAN SHEA

Project Name and Address
 METATEKDRG
 POWER HOUSE
 CONSTRUCTION DRAWINGS

Project	Sheet
Date 12/11	P36
Scale 1/4" = 1'	