


PCH POWER

Power House - PVC Conduit

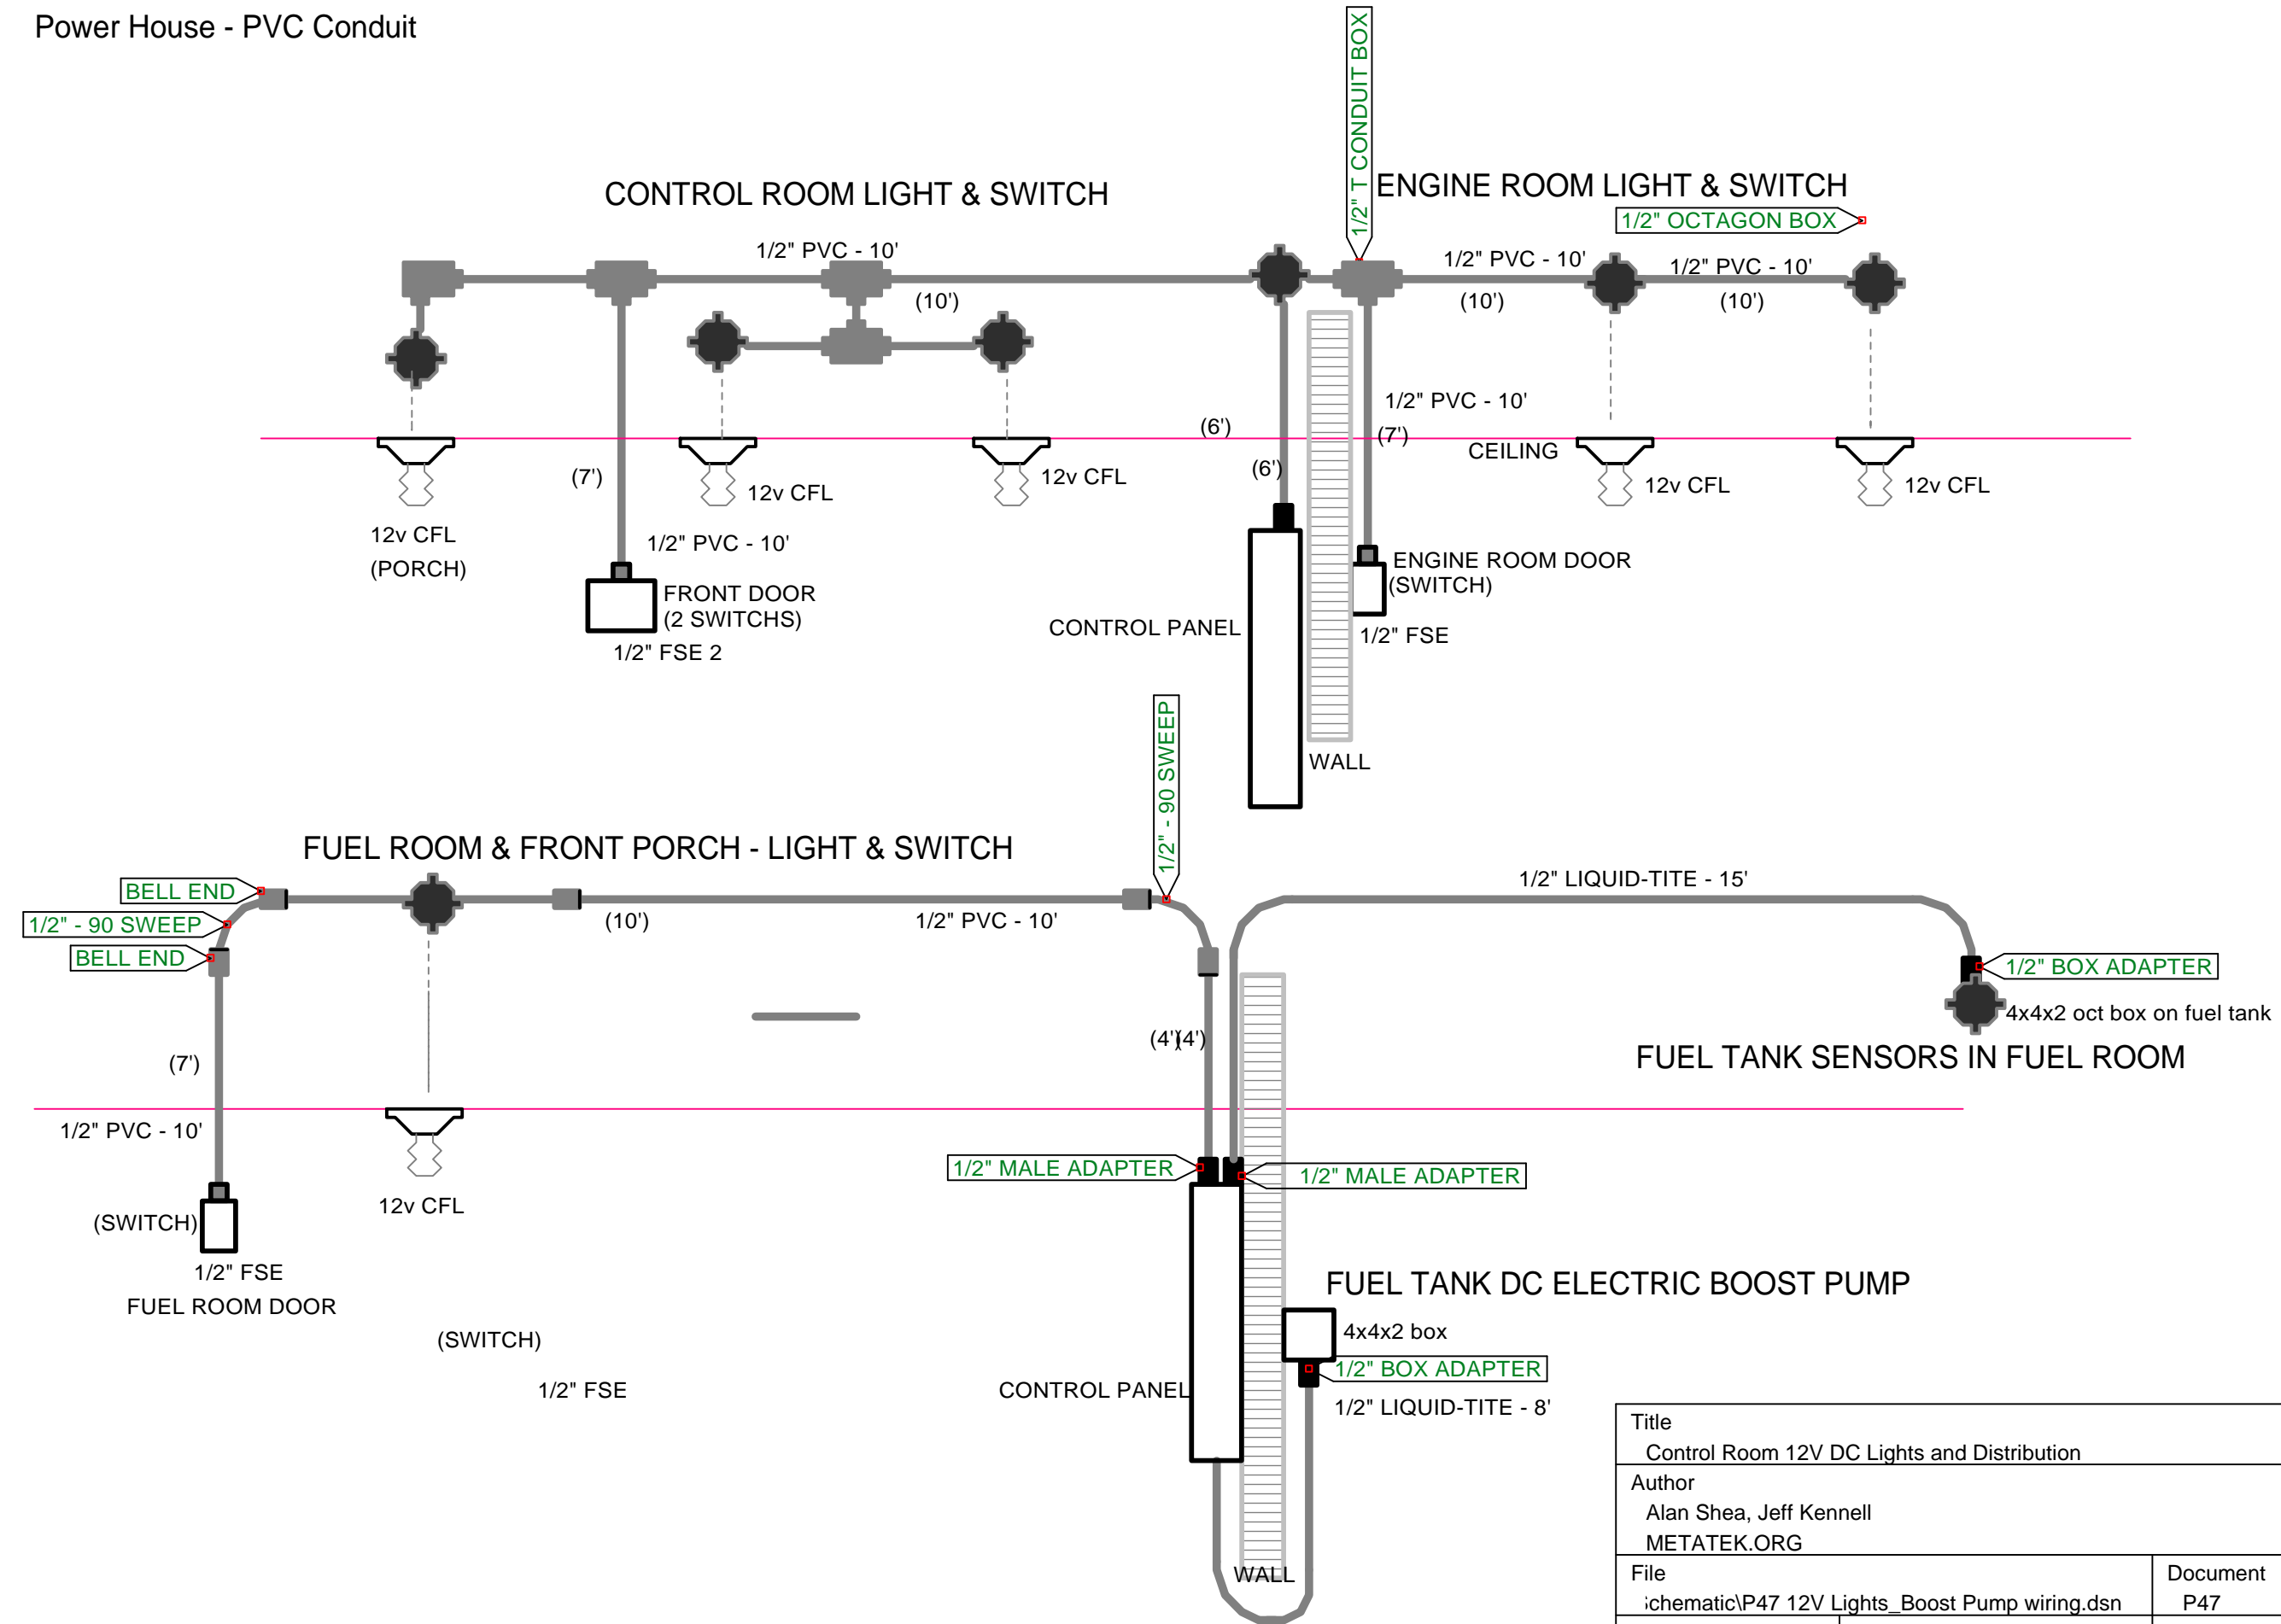

Title		
Control Room 12V DC Lights and Distribution		
Author		
Alan Shea, Jeff Kennell		
METATEK.ORG		
File	Document	
chematic\P47 12V Lights_Boost Pump wiring.dsn	P47	
Revision	Date	Sheets
1.0	2011-12-20	11 of 11