



TOP VIEW

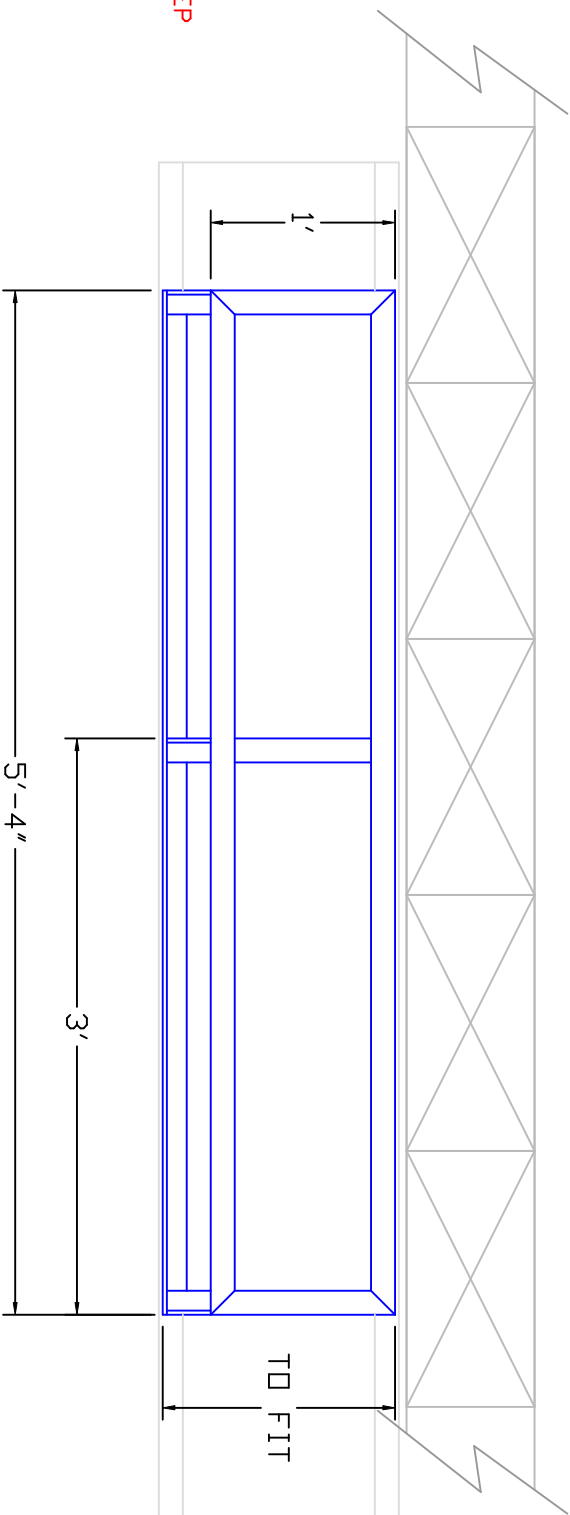

AFTER CABLE TROUGH IS FINISHED, MAKE THE FRAME TO SIT INTO THE TROUGH STEP 'TO FIT' AS LABELED.

ENTIRE FRAME MADE FROM 1 1/2" STEEL ANGLE


ELECTRIC ENCLOSURES

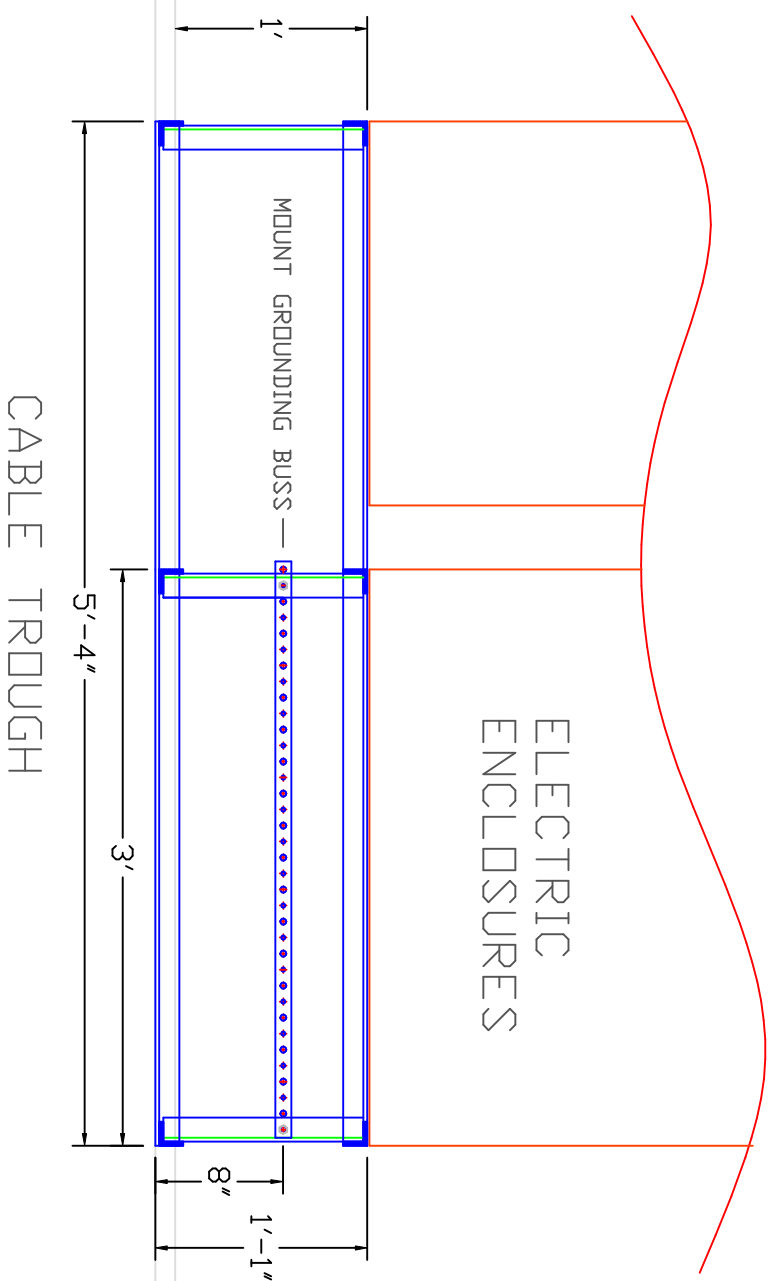

CABLE TROUGH

FRONT VIEW

SIDE VIEW

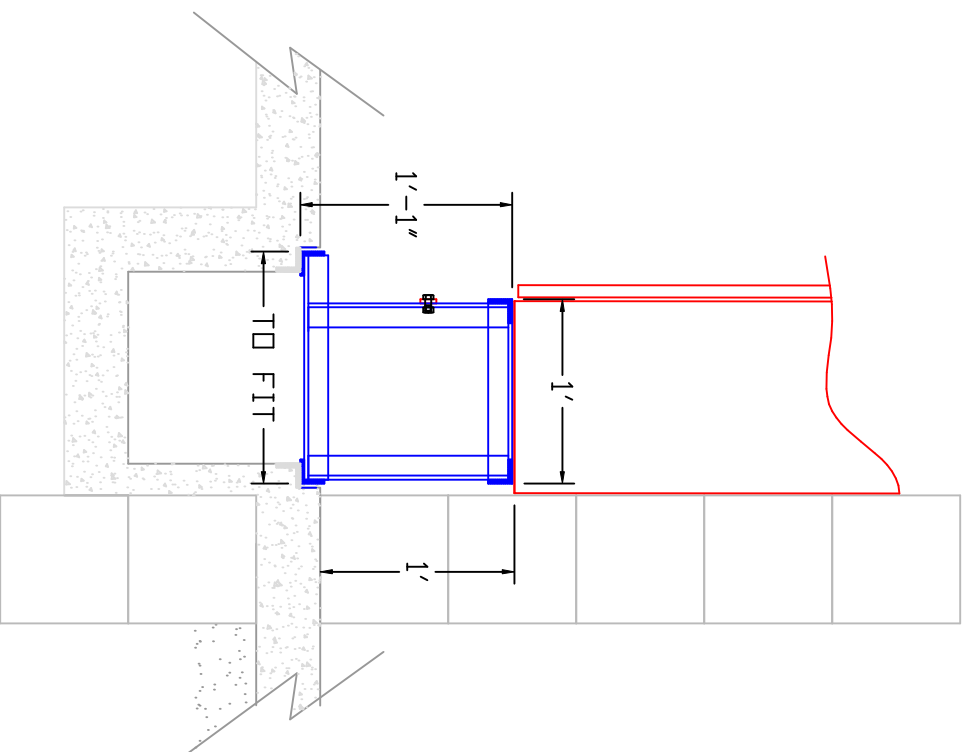

SCALE 1"=1'

ELECTRICAL ENCLOSURE SUPPORT FRAME

General Notes

ELECTRICAL ENCLOSURE SUPPORT FRAME

PAPER SIZE 11x17, A3, ARCH B
DRAWING WINDOW/ 13.25x10"/636x480

No.	Revision/Issue	Date

Firm Name and Address
JEFF KENNELL
ALAN SHEA

Project Name and Address
METATEK.ORG
POWER HOUSE
CONSTRUCTION DRAWINGS

Project	Sheet
Date 12/11	P35
Scale 1"=12'	