


1/2" REBAR GRID, 2 LEVELS, AS SHOWN

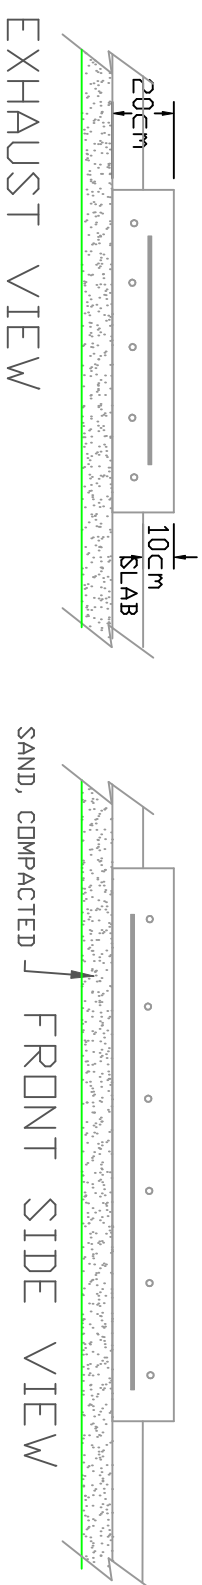

SCALE 1cm = 25cm

GENERATOR PEDESTAL DETAIL

General Notes

GENERATOR PEDESTAL DETAIL

PAPER SIZE
11x17, A3, ARCH B
DRAWING WINDOW/
13.25x10"/636x480

No.	Revision/Issue	Date

Firm Name and Address
JEFF KENNEL
ALAN SHEA

Project Name and Address
METATEK
POWER HOUSE
CONSTRUCTION DRAWINGS

Project	Sheet
Date 11/12	P13
Scale 1mm=25mm	