



STOP COURTYARD WALL TOP 2 COURSES
 BACK 41cm FROM BATTERY ROOM WALL
 TO ALLOW 41cm OVERHANG ON FUEL ROOM ROOF

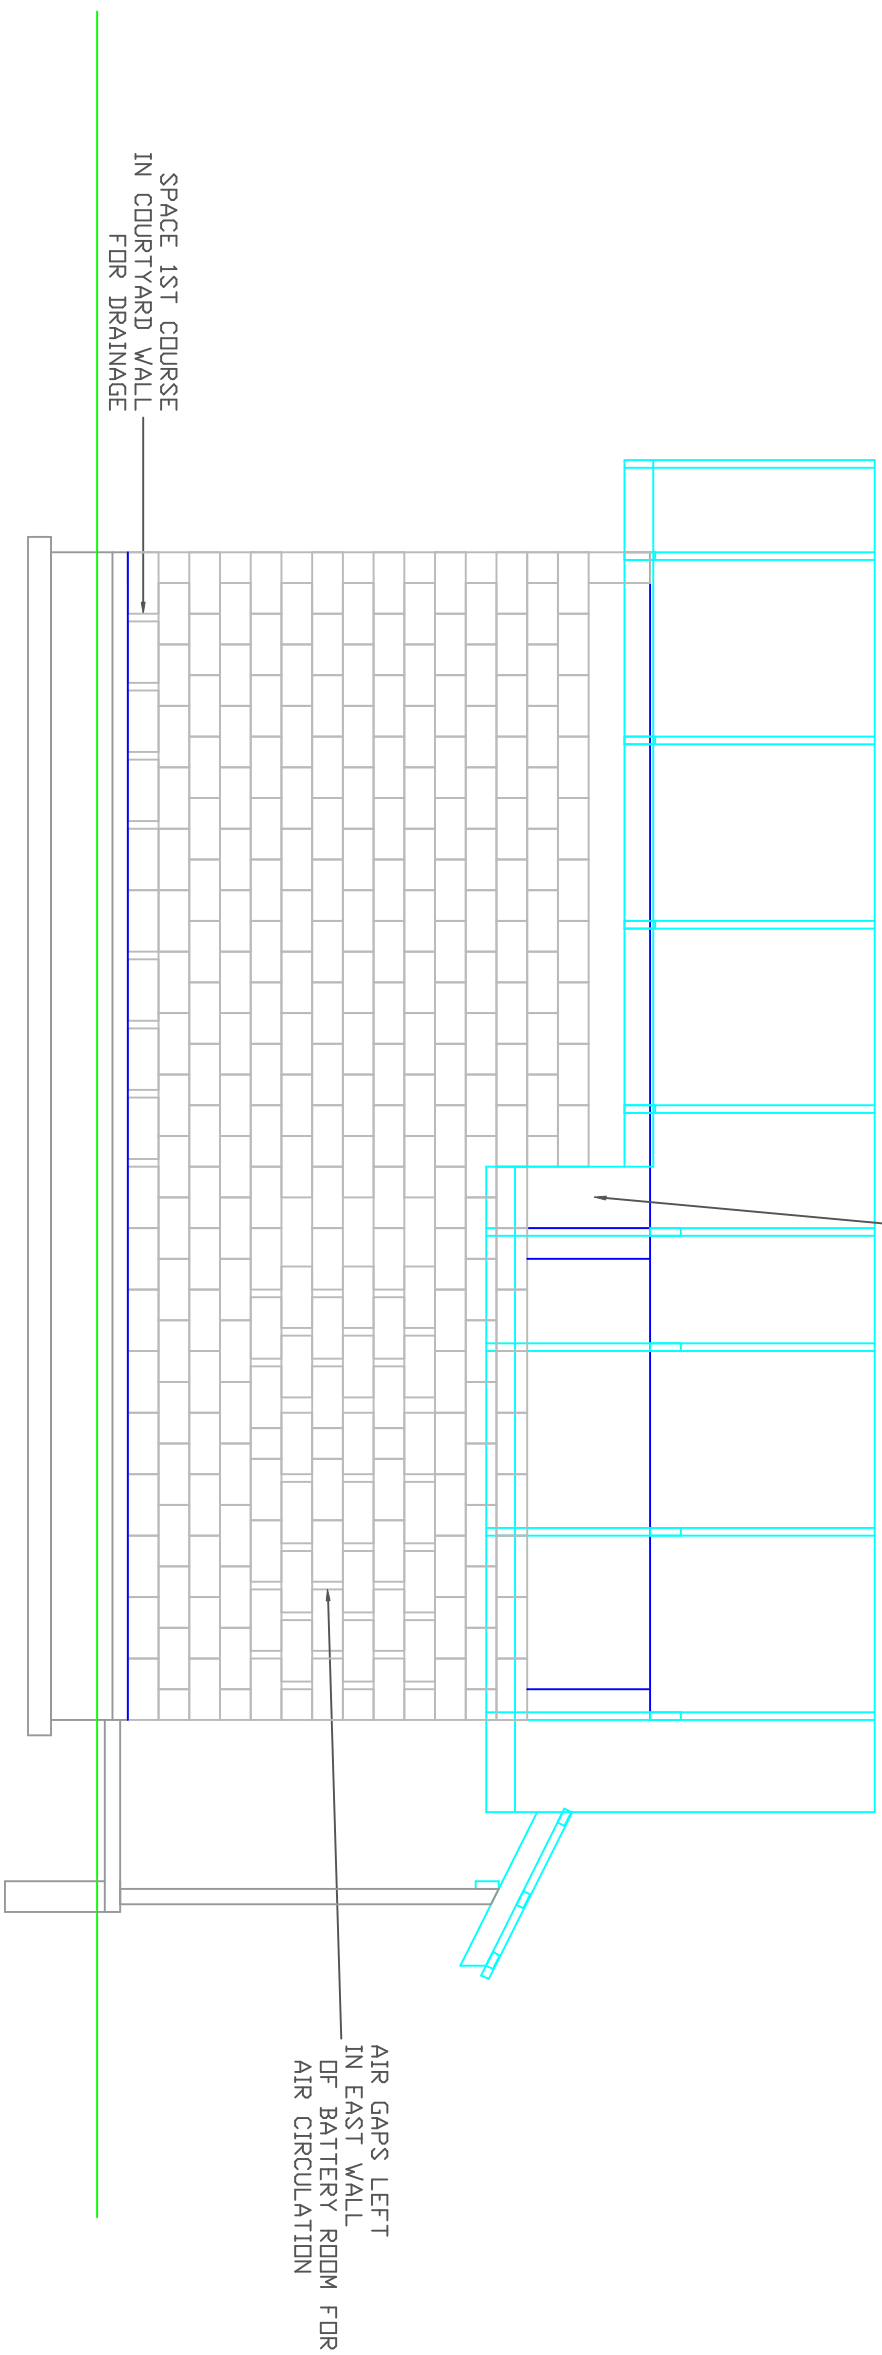

SCALE 1cm = 50cm

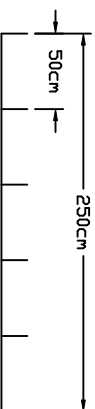

INTAKE SIDE-EXTERIOR

General Notes

INTAKE SIDE
 EXTERIOR VIEW

PAPER SIZE
 11x17, A3, ARCH B
 DRAWING WINDOW/
 13.25x10"/636x480

No.	Revision/Issue	Date

Firm Name and Address
 JEFF KENNELL
 ALAN SHEA

Project Name and Address
 METATEK
 POWER HOUSE
 CONSTRUCTION DRAWINGS

Project	Sheet
Date 11/12	P23
Scale 1mm=50mm	