
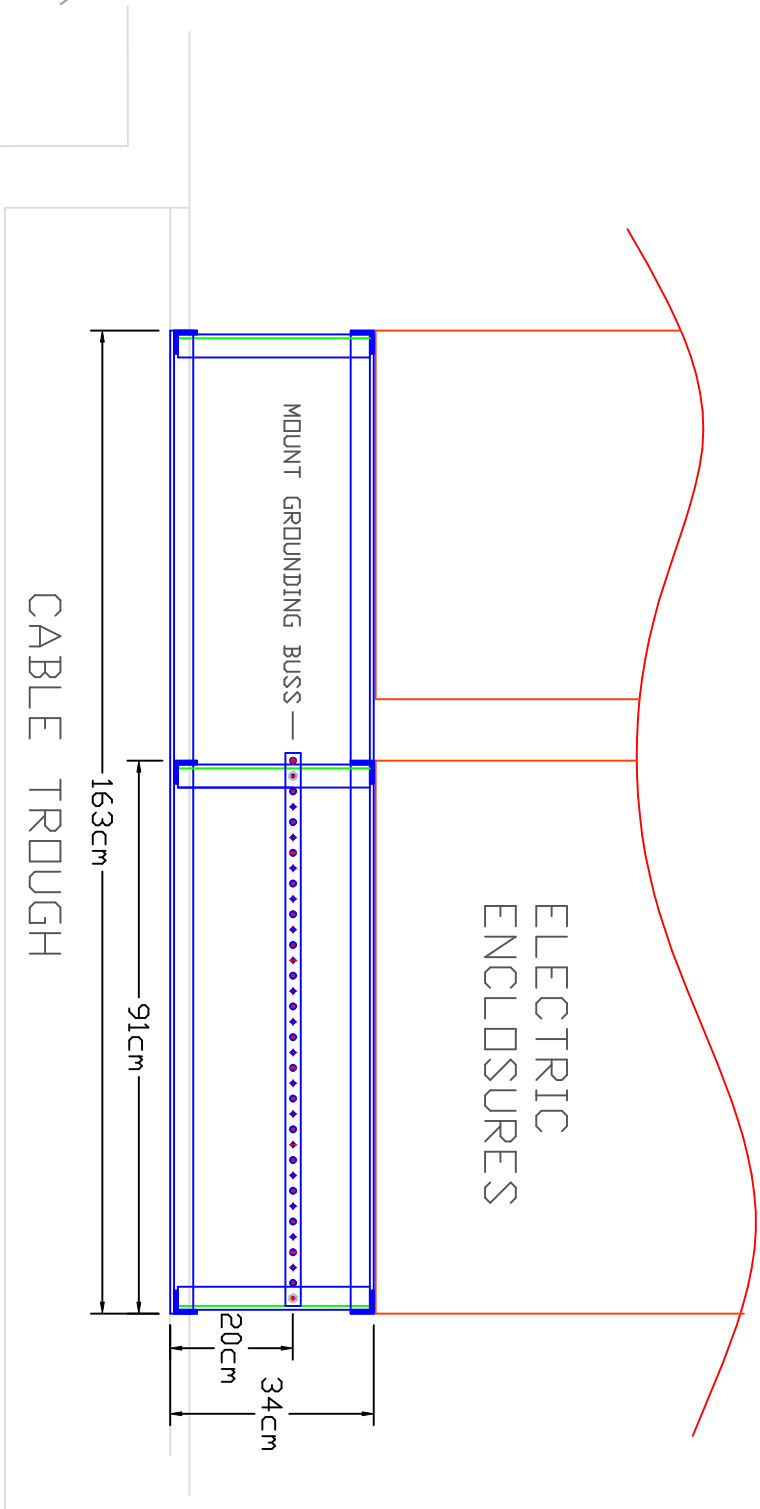
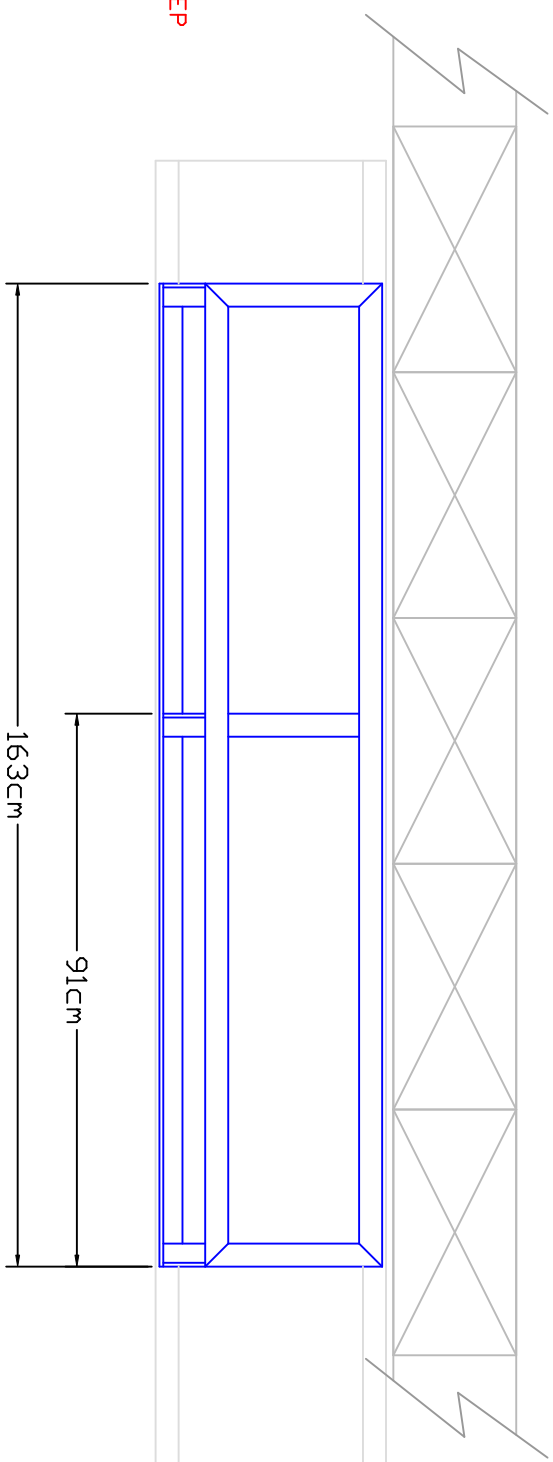


AFTER CABLE TROUGH IS FINISHED,
MAKE THE FRAME TO SIT INTO THE TROUGH STEP
'TO FIT' AS LABELED.

ENTIRE FRAME MADE FROM 38mm STEEL ANGLE

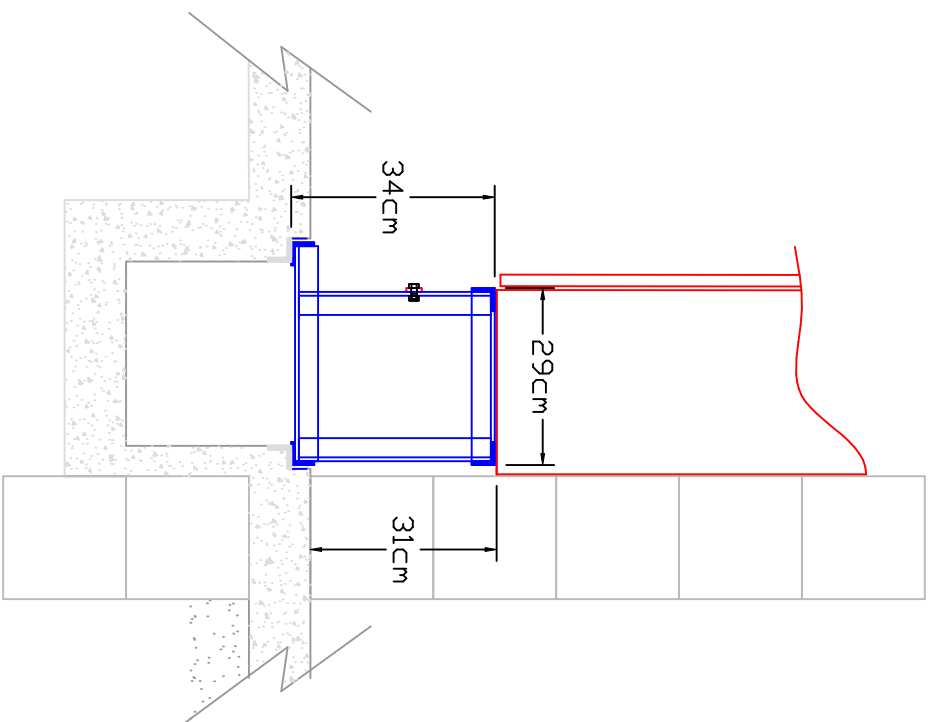

SCALE 1mm=12.5mm

ELECTRICAL ENCLOSURE SUPPORT FRAME

General Notes

ELECTRICAL ENCLOSURE
SUPPORT FRAME

PAPER SIZE
11x17, A3, ARCH B
DRAWING WINDOW/
13.25x10"/636x480

No.	Revision/Issue	Date

Firm Name and Address
JEFF KENNELL
ALAN SHEA

Project Name and Address
METATEK
POWER HOUSE
CONSTRUCTION DRAWINGS

Project	Sheet
Date 11/12	P35
Scale 1mm=12.5mm	